


WARNING
 BEWARE OF UNDERGROUND/OVERHEAD SERVICES
 THE LOCATIONS OF UNDERGROUND/OVERHEAD SERVICES
 ARE APPROXIMATE ONLY AND THEIR EXACT POSITION
 SHOULD BE PROVEN ON SITE. NO GUARANTEE IS
 GIVEN THAT ALL EXISTING SERVICES ARE SHOWN.

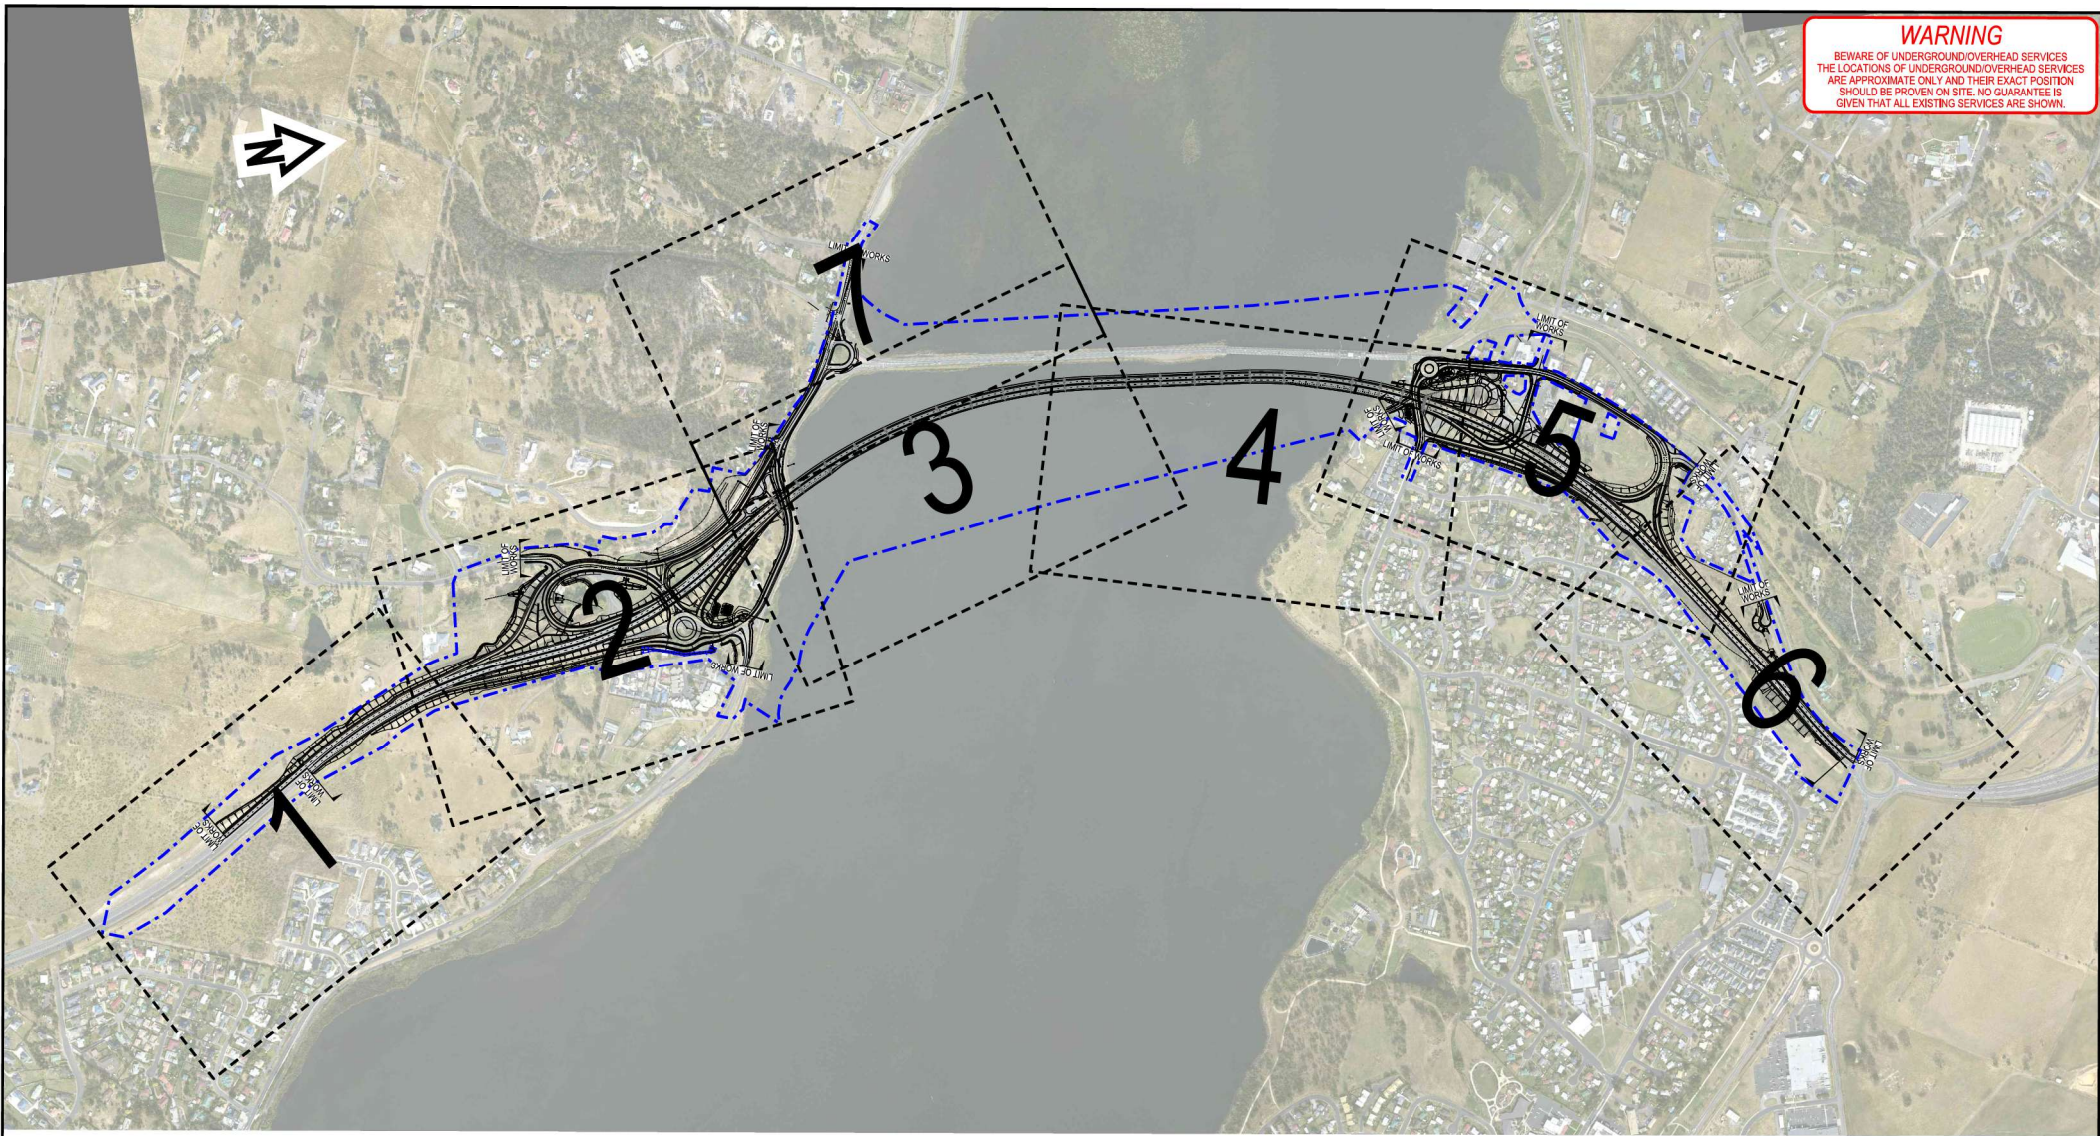


**NOT FOR CONSTRUCTION
 FOR INFORMATION**

16/09/2022 4:40:58 PM

No.	Amendment Description	Initials	Date
D	ISSUED FOR INFORMATION		19/09/22
C	ISSUED FOR INFORMATION		22/08/22
B	ISSUED FOR INFORMATION		12/08/22
A	ISSUED FOR INFORMATION		03/08/22

A3 original This sheet may be prepared using colour and may be incomplete if copied

DESIGNED:		REVIEWED:	
Co-ordinate System: GDA2020 MGA55		Height Datum: AH083	

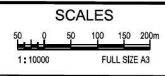

Jacobs
 PROJECT No. IA256601

Tasmanian Government


McCONNELL DOWELL
 CREATIVE CONSTRUCTION

Department of State Growth

MIDLAND HIGHWAY (A0087)
 BRIDGEWATER BRIDGE REPLACEMENT
 PROJECT WIDE
 GENERAL ARRANGEMENT PLANS
 KEY PLAN

CONTRACT No.	DRAWING No.	PRINTED DATE	SHEET No.
3210	2024-JAC-1000-DRG-CIV-27001	16/09/2022	27001
REGISTRATION NUMBER A0087.062			REVISION D

WARNING
 BEWARE OF UNDERGROUND/OVERHEAD SERVICES
 THE LOCATIONS OF UNDERGROUND/OVERHEAD SERVICES
 ARE APPROXIMATE ONLY AND THEIR EXACT POSITION
 SHOULD BE PROVEN ON SITE. NO GUARANTEE IS
 GIVEN THAT ALL EXISTING SERVICES ARE SHOWN.

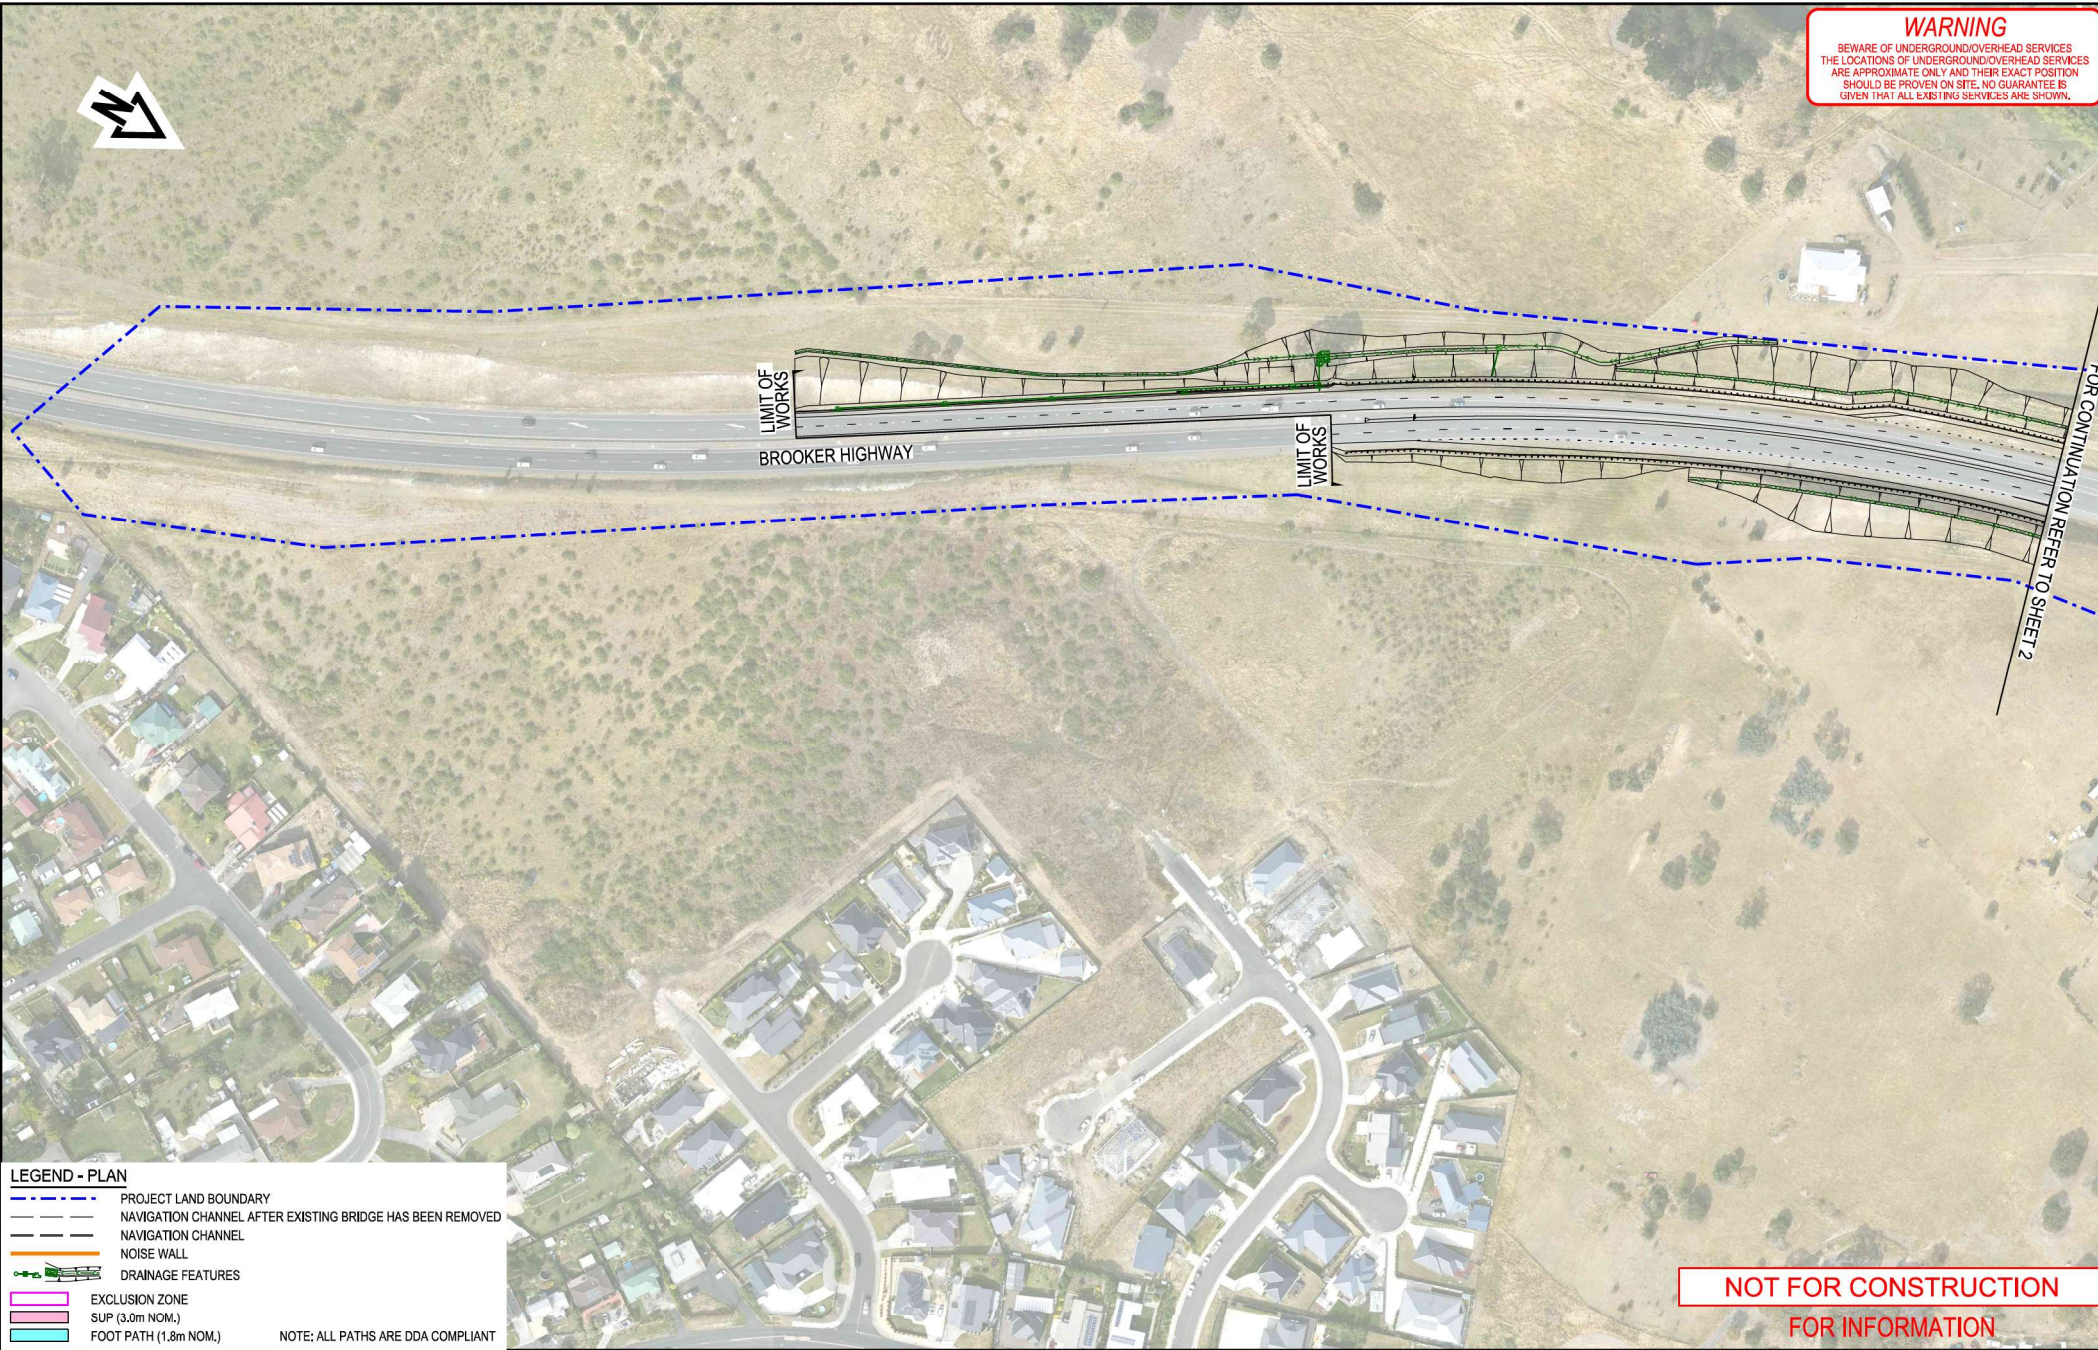

LEGEND - PLAN

- - - - PROJECT LAND BOUNDARY
- - - - NAVIGATION CHANNEL AFTER EXISTING BRIDGE HAS BEEN REMOVED
- - - - NAVIGATION CHANNEL
- - - - NOISE WALL
- - - - DRAINAGE FEATURES
- EXCLUSION ZONE
- SUP (3.0m NOM.)
- FOOT PATH (1.8m NOM.)

NOTE: ALL PATHS ARE DDA COMPLIANT

**NOT FOR CONSTRUCTION
FOR INFORMATION**

D	ISSUED FOR INFORMATION		19/09/22
C	ISSUED FOR INFORMATION		22/08/22
B	ISSUED FOR INFORMATION		12/08/22
A	ISSUED FOR INFORMATION		03/08/22
No.	Amendment Description	Initials	Date

SCALES

10 0 10 20 30 40m
 1:2000 FULL SIZE A3

DESIGNED:	REVIEWED:
Co-ordinate System: GDA2020 MGA55	Height Datum: AHD83

Jacobs
 PROJECT No. IA256601

Tasmanian Government


McCONNELL DOWELL
 CREATIVE CONSTRUCTION™

Department of State Growth

MIDLAND HIGHWAY (A0087)
 BRIDGEWATER BRIDGE REPLACEMENT
 PROJECT WIDE
 GENERAL ARRANGEMENT PLAN
 SHEET 1

CONTRACT No. 3210	DRAWING No. 2024-JAC-1000-DRG-CIV-27011	PRINTED DATE 16/09/2022	SHEET No. 27011
REGISTRATION NUMBER A0087.062			REVISION D

16/09/2022 4:41:24 PM

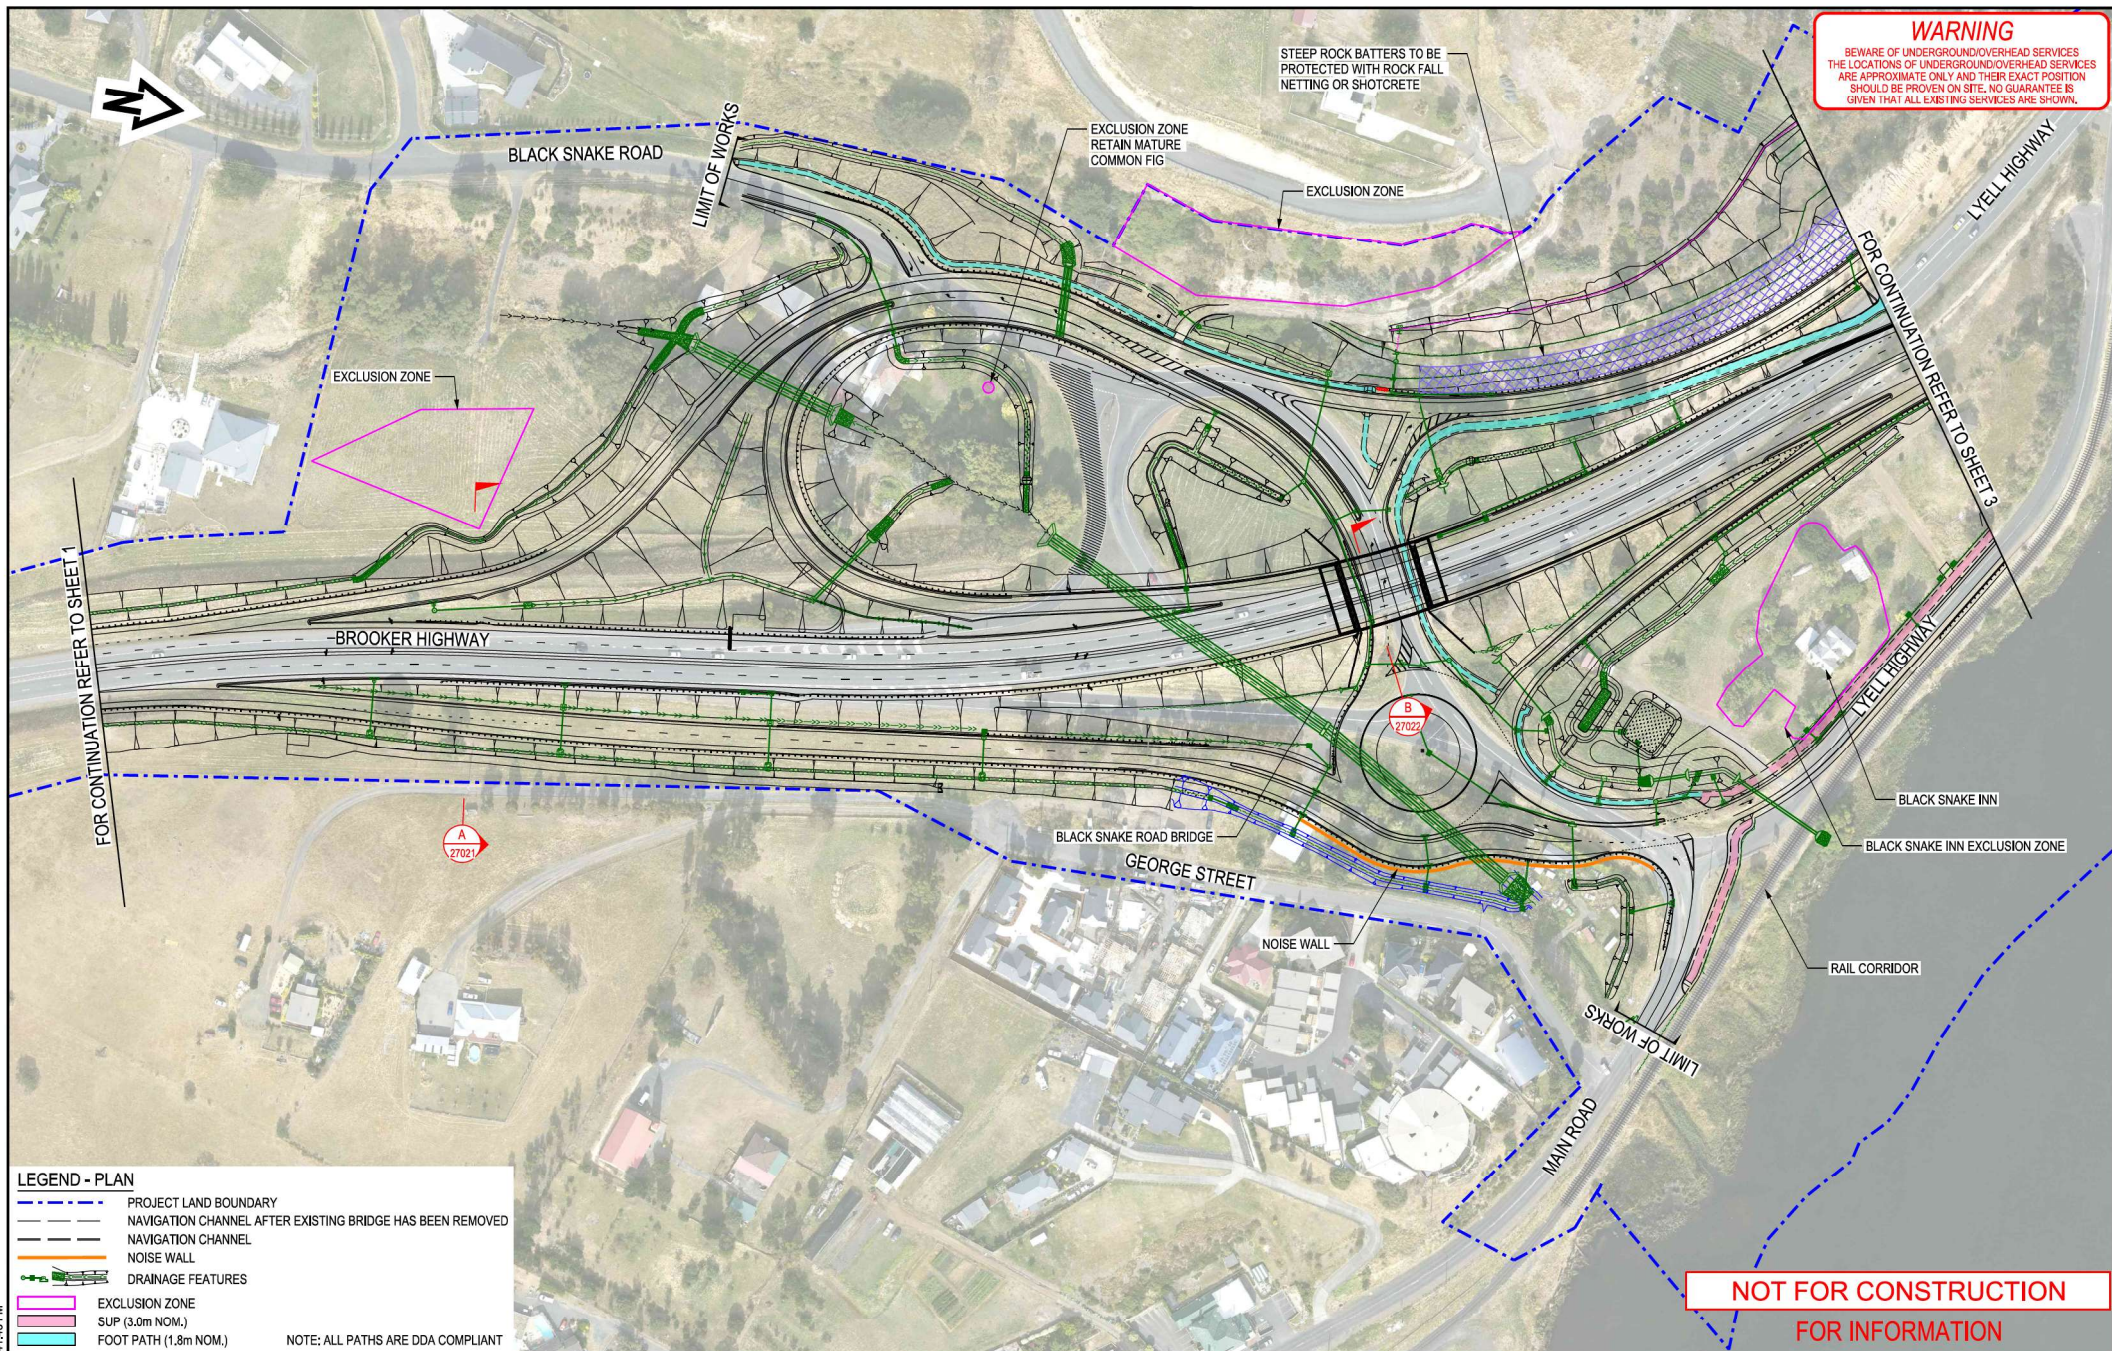

WARNING
 BEWARE OF UNDERGROUND/OVERHEAD SERVICES
 THE LOCATIONS OF UNDERGROUND/OVERHEAD SERVICES
 ARE APPROXIMATE ONLY AND THEIR EXACT POSITION
 SHOULD BE PROVEN ON SITE. NO GUARANTEE IS
 GIVEN THAT ALL EXISTING SERVICES ARE SHOWN.

LEGEND - PLAN

- PROJECT LAND BOUNDARY
- NAVIGATION CHANNEL AFTER EXISTING BRIDGE HAS BEEN REMOVED
- NAVIGATION CHANNEL
- NOISE WALL
- DRAINAGE FEATURES
- EXCLUSION ZONE
- SUP (3.0m NOM.)
- FOOT PATH (1.8m NOM.)

NOTE: ALL PATHS ARE DDA COMPLIANT

**NOT FOR CONSTRUCTION
FOR INFORMATION**

No.	Amendment Description	Initials	Date
D	ISSUED FOR INFORMATION		19/09/22
C	ISSUED FOR INFORMATION		22/08/22
B	ISSUED FOR INFORMATION		12/08/22
A	ISSUED FOR INFORMATION		03/08/22

DESIGNED:		REVIEWED:	

SCALES

10 0 10 20 30 40m
1:2000 FULL SIZE A3

Jacobs

PROJECT No. IA256601

Tasmanian Government

McCONNELL DOWELL



CREATIVE CONSTRUCTION™

Department of State Growth

MIDLAND HIGHWAY (A0087)
 BRIDGEWATER BRIDGE REPLACEMENT
 PROJECT WIDE
 GENERAL ARRANGEMENT PLAN
 SHEET 2

CONTRACT No.	DRAWING No.	PRINTED DATE	SHEET No.
3210	2024-JAC-1000-DRG-CIV-27012	16/09/2022	27012
REGISTRATION NUMBER			
A0087.062			REVISION D

16/09/2022 4:41:43 PM

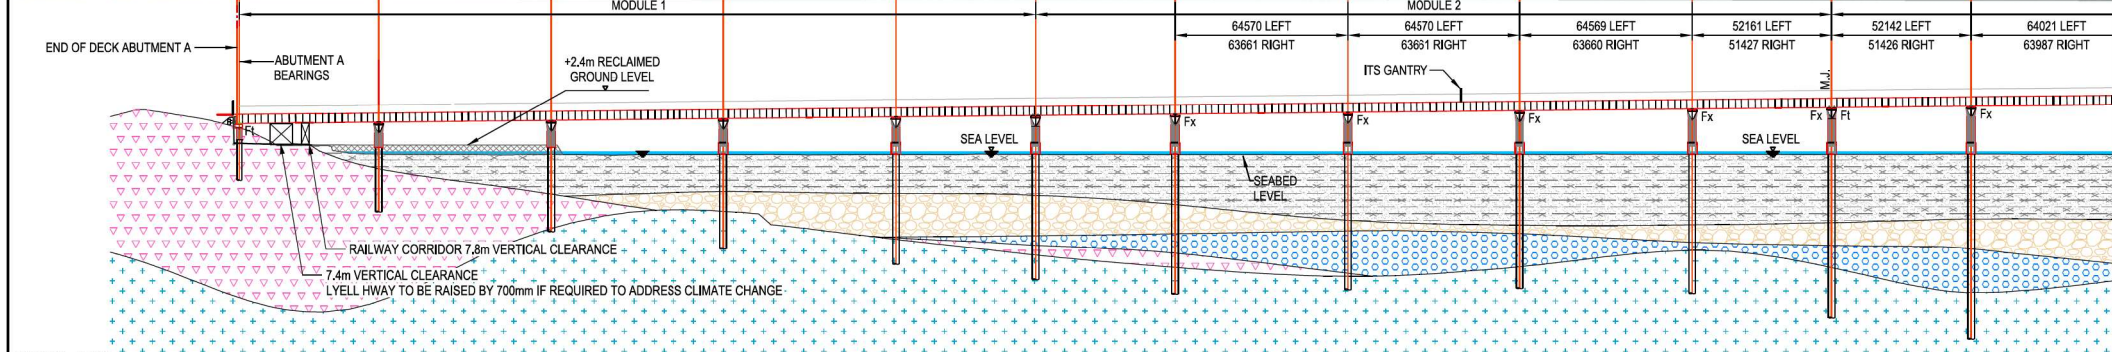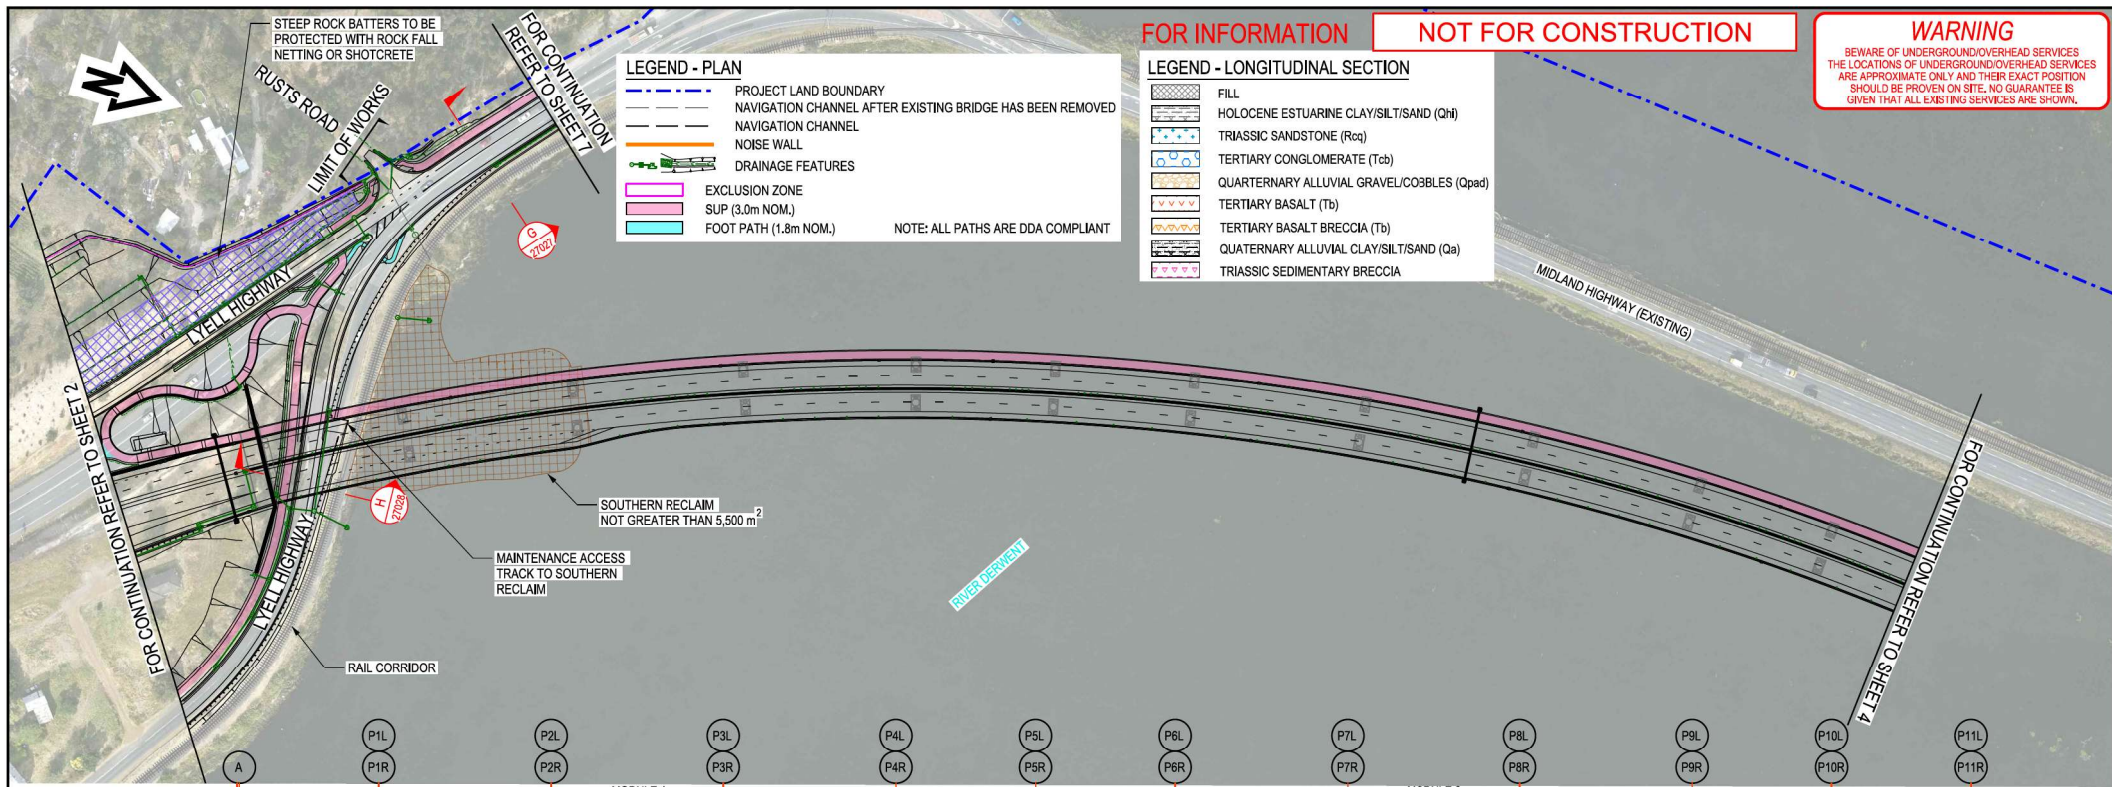


DATUM RL -80.000																			
EXISTING SURFACE LEVEL ON CONTROL LINE																			
PROPOSED SURFACE LEVEL ON CONTROL LINE MC01																			
CHAINAGE OF LEFT BOX ON CONTROL LINE MC01	1278.2915	1278.2915	1330.0628	14.3346	-1.022														
CHAINAGE OF RIGHT BOX ON CONTROL LINE MC01	1278.2915	1278.2915	1330.0628	14.3346	-1.022	1394.1502	1394.1502	14.9754	-1.183										
						1458.2384	1458.2384	15.6163	-1.167										
						1522.3263	1522.3263	16.2572	-1.193										
						1574.0972	1574.0972	16.7749	-1.145										
						1626.8686	1626.8686	17.2925	-1.207										
						1689.9567	1689.9567	17.9334	-1.25										
						1754.0447	1754.0447	18.5743	-1.04										
						1818.1322	1818.1322	19.2151	-1.061										
						1889.9040	1889.9040	19.7328	-1.04										
						1957.6749	1957.6749	20.2505	-1.002										

D ISSUED FOR INFORMATION 19/09/22 C ISSUED FOR INFORMATION 22/08/22 B ISSUED FOR INFORMATION 12/08/22 A ISSUED FOR INFORMATION 03/08/22	SCALES 1:2000 FULL SIZE A3	Jacobs PROJECT No. IA256601 	Department of State Growth MIDLAND HIGHWAY (A0087) BRIDGEWATER BRIDGE REPLACEMENT PROJECT WIDE GENERAL ARRANGEMENT PLAN SHEET 3	CONTRACT No. 3210	DRAWING No. 2024-JAC-1000-DRG-CIV-27013	PRINTED DATE 16/09/2022	SHEET No. 27013
				REGISTRATION NUMBER A0087.062			

WARNING
BEWARE OF UNDERGROUND/OVERHEAD SERVICES
THE LOCATIONS OF UNDERGROUND/OVERHEAD SERVICES
ARE APPROXIMATE ONLY AND THEIR EXACT POSITION
SHOULD BE PROVEN ON SITE. NO GUARANTEE IS
GIVEN THAT ALL EXISTING SERVICES ARE SHOWN.

FOR INFORMATION

NOT FOR CONSTRUCTION

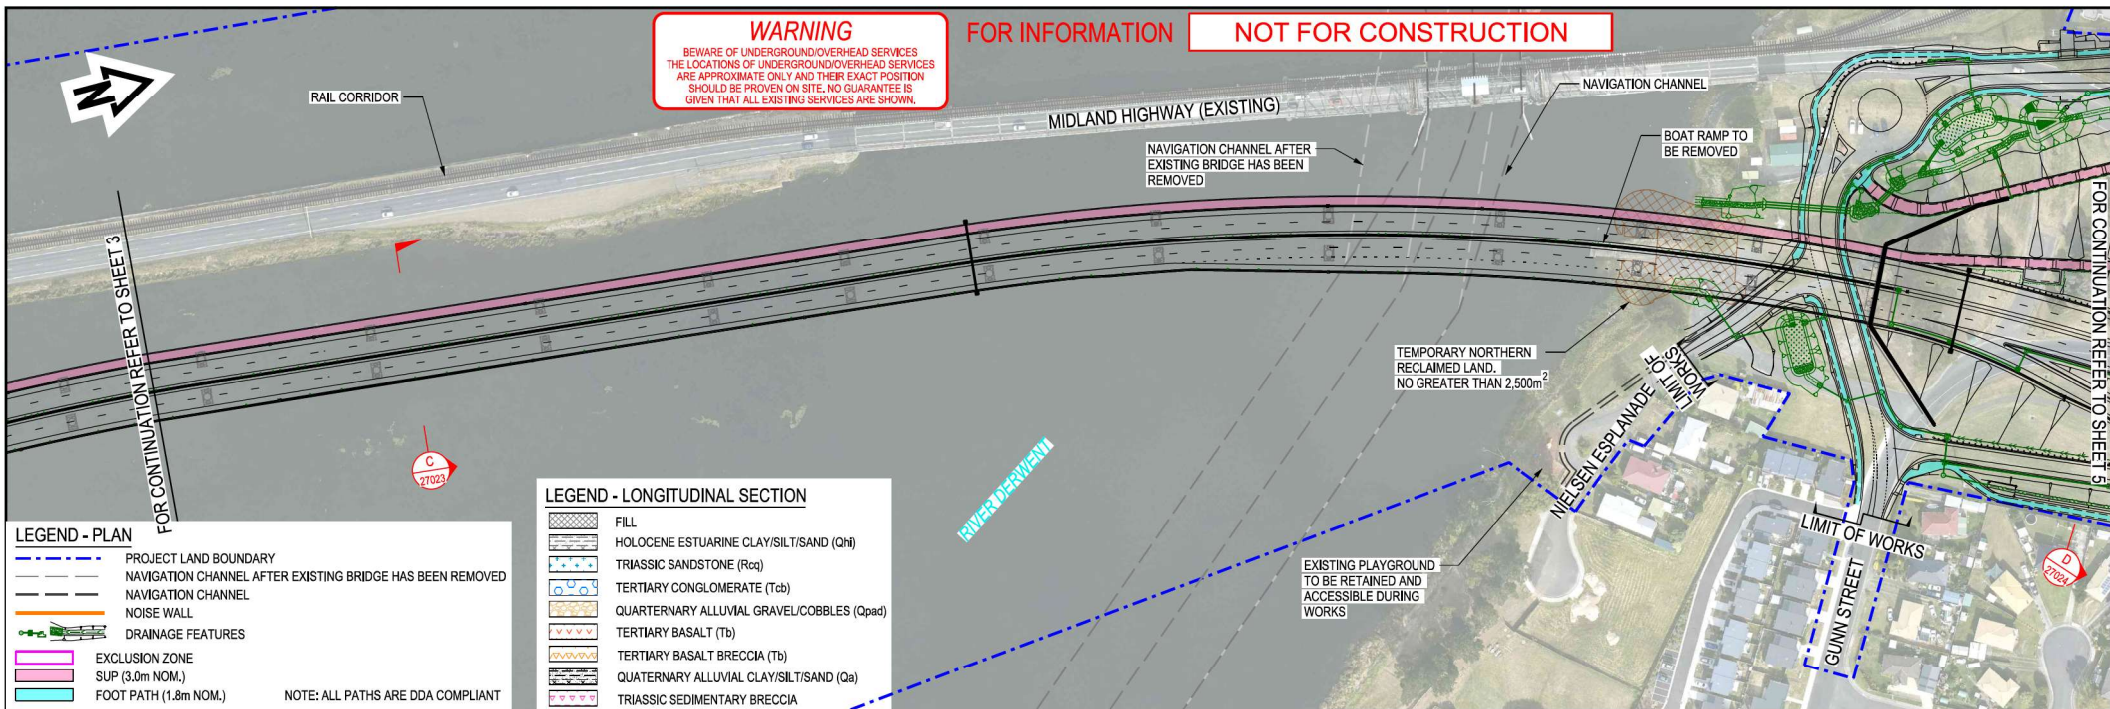


LEGEND - PLAN

- PROJECT LAND BOUNDARY
- NAVIGATION CHANNEL AFTER EXISTING BRIDGE HAS BEEN REMOVED
- NAVIGATION CHANNEL
- NOISE WALL
- DRAINAGE FEATURES
- EXCLUSION ZONE
- SUP (3.0m NOM.)
- FOOT PATH (1.8m NOM.)

NOTE: ALL PATHS ARE DDA COMPLIANT

LEGEND - LONGITUDINAL SECTION

- FILL
- HOLOCENE ESTUARINE CLAY/SILT/SAND (Qh)
- TRIASSIC SANDSTONE (Roc)
- TERTIARY CONGLOMERATE (Tcb)
- QUATERNARY ALLUVIAL GRAVEL/COBBLES (Qpad)
- TERTIARY BASALT (Tb)
- TERTIARY BASALT BRECCIA (Tb)
- QUATERNARY ALLUVIAL CLAY/SILT/SAND (Qa)
- TRIASSIC SEDIMENTARY BRECCIA

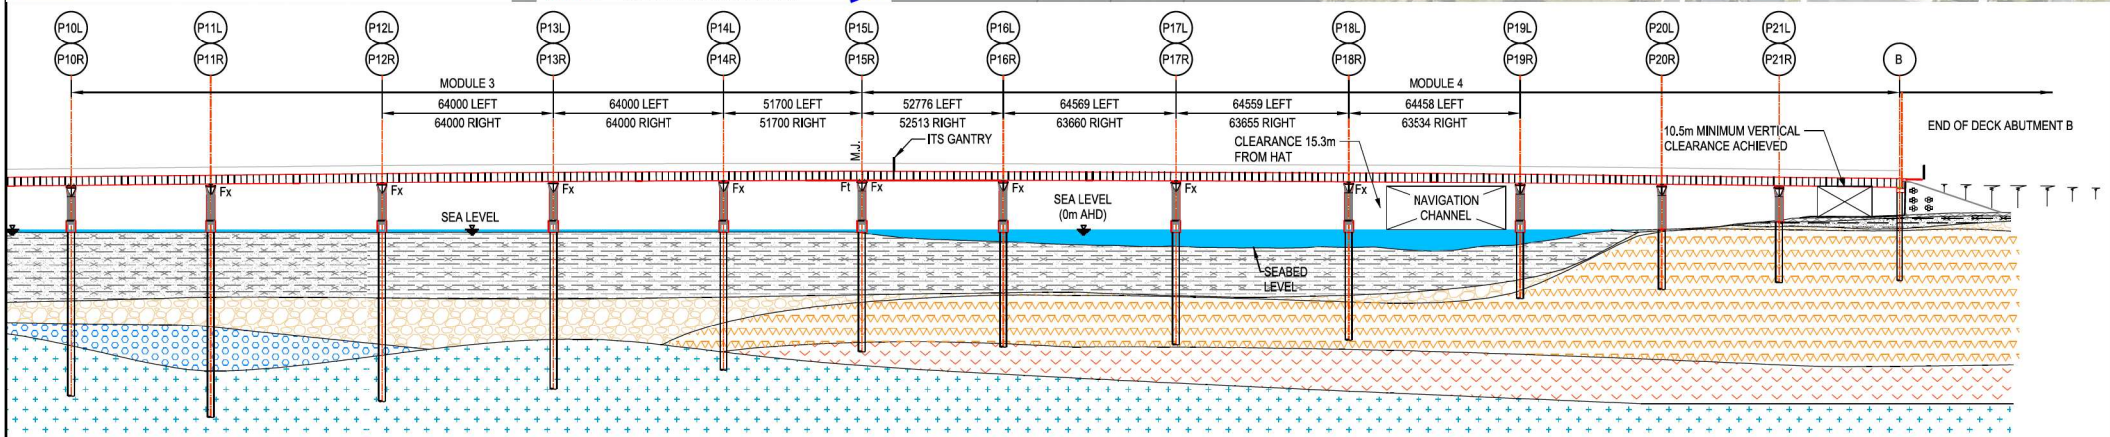

1889.9240	1889.9040	1921.6749	1921.6749	1985.6781	1985.6781	2049.6783	2049.6783	2113.6785	2113.6785	2165.3784	2165.3784	2218.0152	2218.0152	2282.1027	2282.1027	2346.1912	2346.1912	2410.2796	2410.2796	2462.9513	2462.9513	2506.8609	2506.8609	2551.6227	2551.6227
19.7328	19.7328	20.2505	20.2505	20.8659	20.8659	21.3290	21.3290	21.6214	21.6214	21.7330	21.7330	21.7322	21.7322	21.5754	21.5754	21.2475	21.2475	20.7484	20.7484	20.2101	20.2101	19.6709	19.6709	19.0458	19.0458

D	ISSUED FOR INFORMATION		19/09/22
C	ISSUED FOR INFORMATION		22/08/22
B	ISSUED FOR INFORMATION		12/08/22
A	ISSUED FOR INFORMATION		03/08/22
No.	Amendment Description	Initials	Date

SCALES

1:2000 FULL SIZE A3

DESIGNED: REVIEWED:

Co-ordinate System: GDA2020 WGS85 Height Datum: AHD83

Jacobs
PROJECT No. IA256601

Tasmanian Government

McCONNELL DOWELL
CREATIVE CONSTRUCTION


Department of State Growth

MIDLAND HIGHWAY (A0087)
BRIDGEWATER BRIDGE REPLACEMENT
PROJECT WIDE
GENERAL ARRANGEMENT PLAN
SHEET 4

CONTRACT No.	DRAWING No.	PRINTED DATE	SHEET No.
3210	2024-JAC-1000-DRG-CIV-27014	16/09/2022	27014
REGISTRATION NUMBER		REVISION	
A0087.062		D	

16/09/2022 4:42:26 PM

WARNING
 BEWARE OF UNDERGROUND/OVERHEAD SERVICES
 THE LOCATIONS OF UNDERGROUND/OVERHEAD SERVICES
 ARE APPROXIMATE ONLY AND THEIR EXACT POSITION
 SHOULD BE PROVEN ON SITE. NO GUARANTEE IS
 GIVEN THAT ALL EXISTING SERVICES ARE SHOWN.

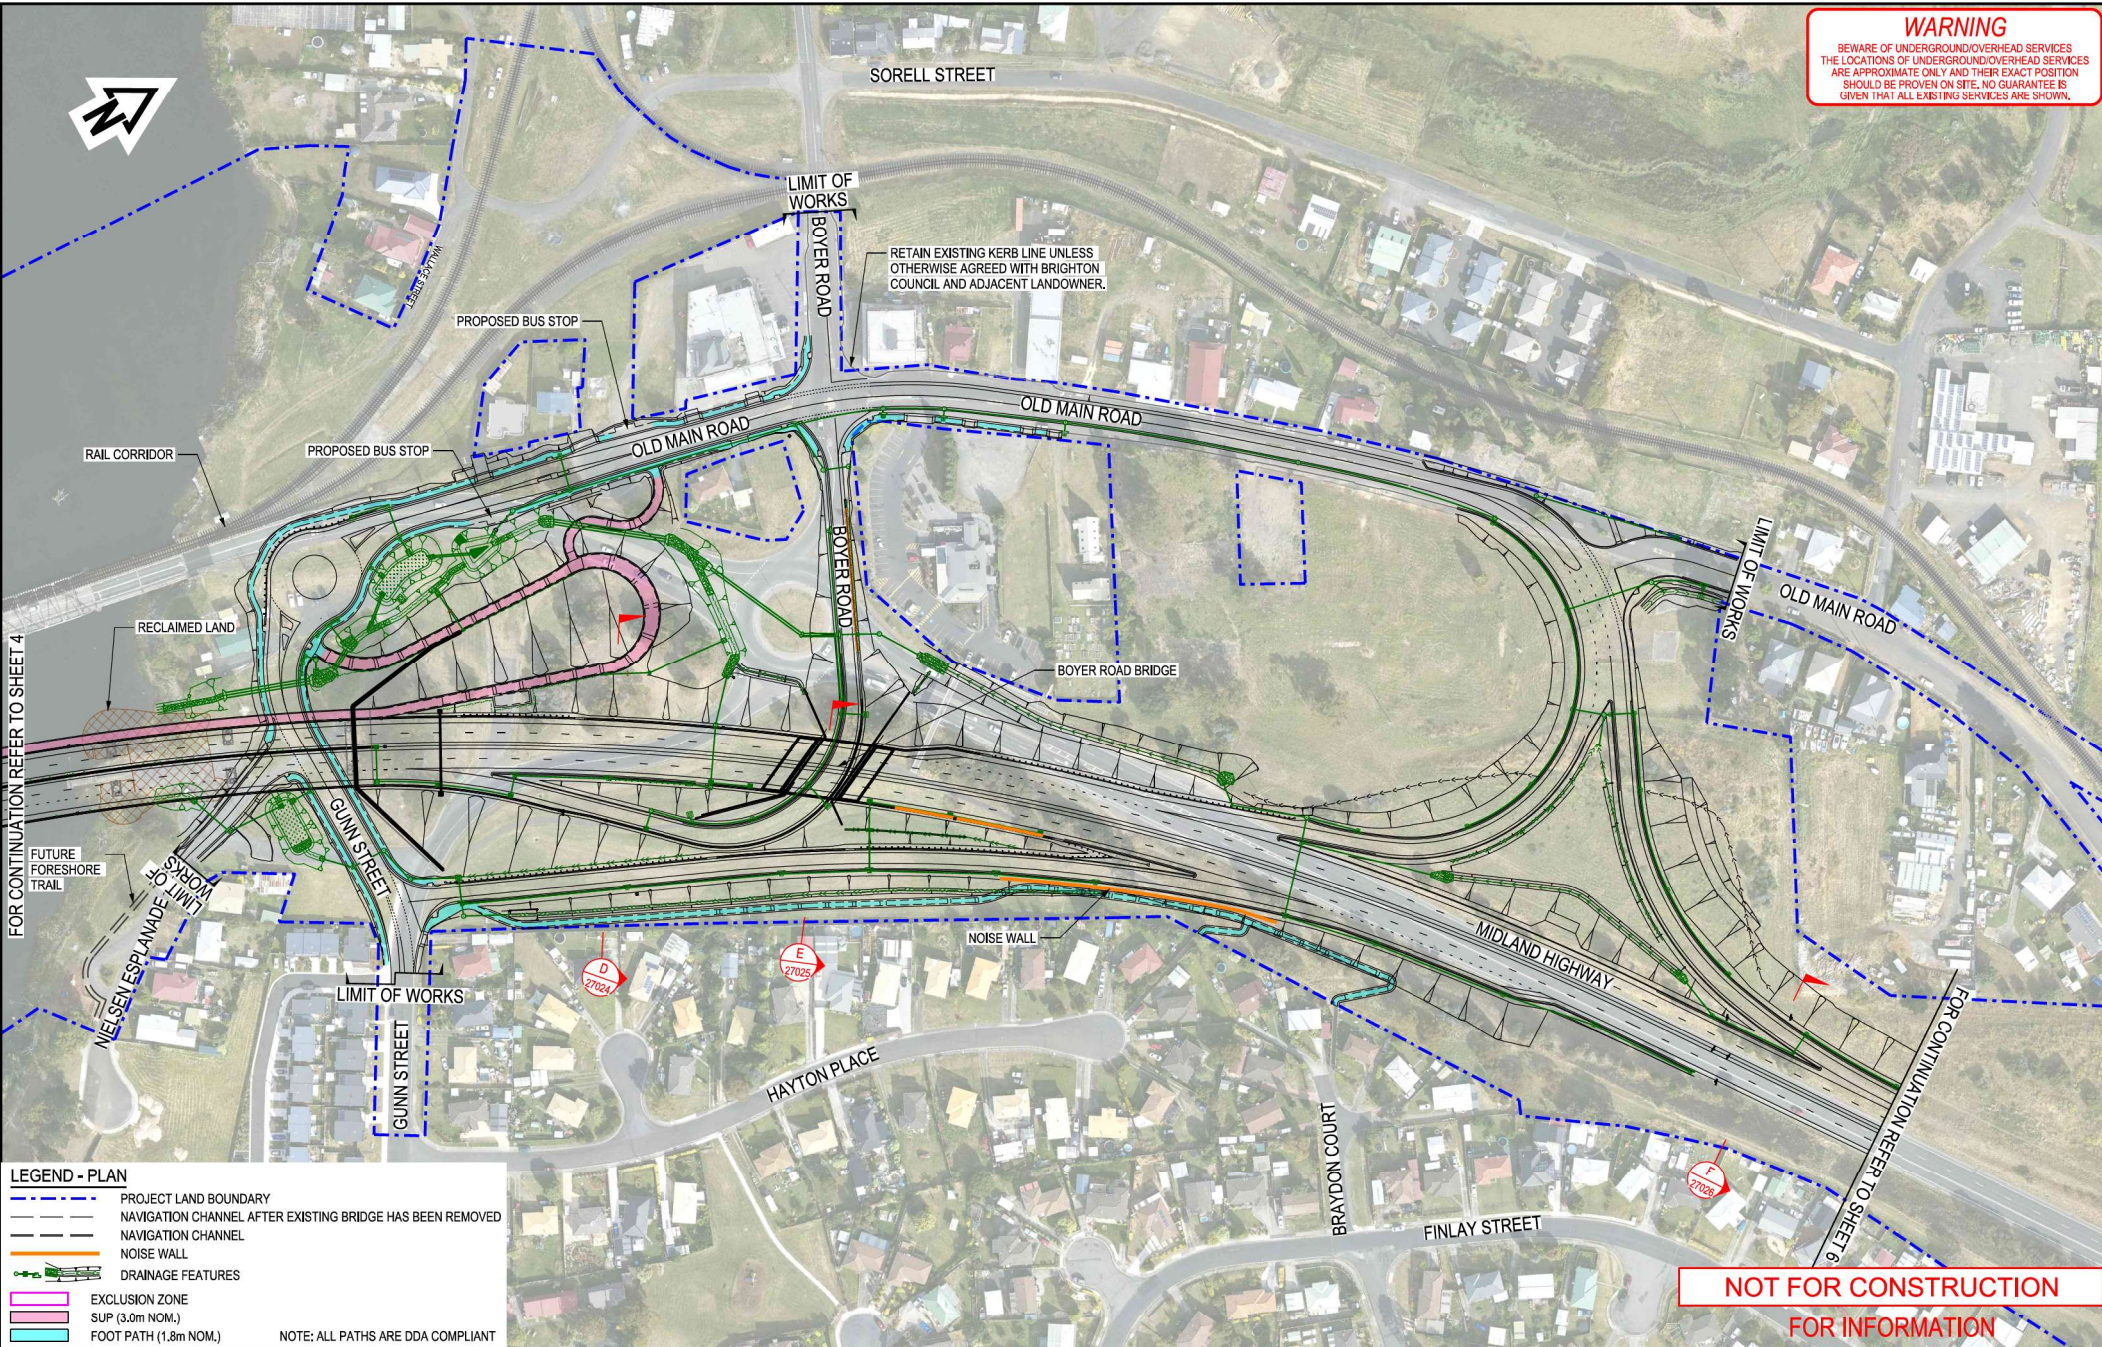

LEGEND - PLAN

- PROJECT LAND BOUNDARY
- NAVIGATION CHANNEL AFTER EXISTING BRIDGE HAS BEEN REMOVED
- NAVIGATION CHANNEL
- NOISE WALL
- DRAINAGE FEATURES
- EXCLUSION ZONE
 SUP (3.0m NOM.)
- FOOT PATH (1.8m NOM.)

NOTE: ALL PATHS ARE DDA COMPLIANT

No.	Amendment Description	Initials	Date
D	ISSUED FOR INFORMATION		19/09/22
C	ISSUED FOR INFORMATION		22/08/22
B	ISSUED FOR INFORMATION		12/08/22
A	ISSUED FOR INFORMATION		03/08/22

SCALES

10 0 10 20 30 40m
 1:2000 FULL SIZE A3

DESIGNED: REVIEWED:

Co-ordinate System: GDA2020 MGA55 Hight Datum: AHD83

Jacobs
 PROJECT No. IA26601

Tasmanian Government

McCONNELL DOWELL
 CREATIVE CONSTRUCTION™


Department of State Growth

MIDLAND HIGHWAY (A0087)
 BRIDGEWATER BRIDGE REPLACEMENT
 PROJECT WIDE
 GENERAL ARRANGEMENT PLAN
 SHEET 5

CONTRACT No. 3210	DRAWING No. 2024-JAC-1000-DRG-CIV-27015	PRINTED DATE 16/09/2022	SHEET No. 27015
REGISTRATION NUMBER A0087.062			REVISION D

16/09/2022 4:42:49 PM

WARNING
 BEWARE OF UNDERGROUND/OVERHEAD SERVICES
 THE LOCATIONS OF UNDERGROUND/OVERHEAD SERVICES
 ARE APPROXIMATE ONLY AND THEIR EXACT POSITION
 SHOULD BE PROVEN ON SITE. NO GUARANTEE IS
 GIVEN THAT ALL EXISTING SERVICES ARE SHOWN.

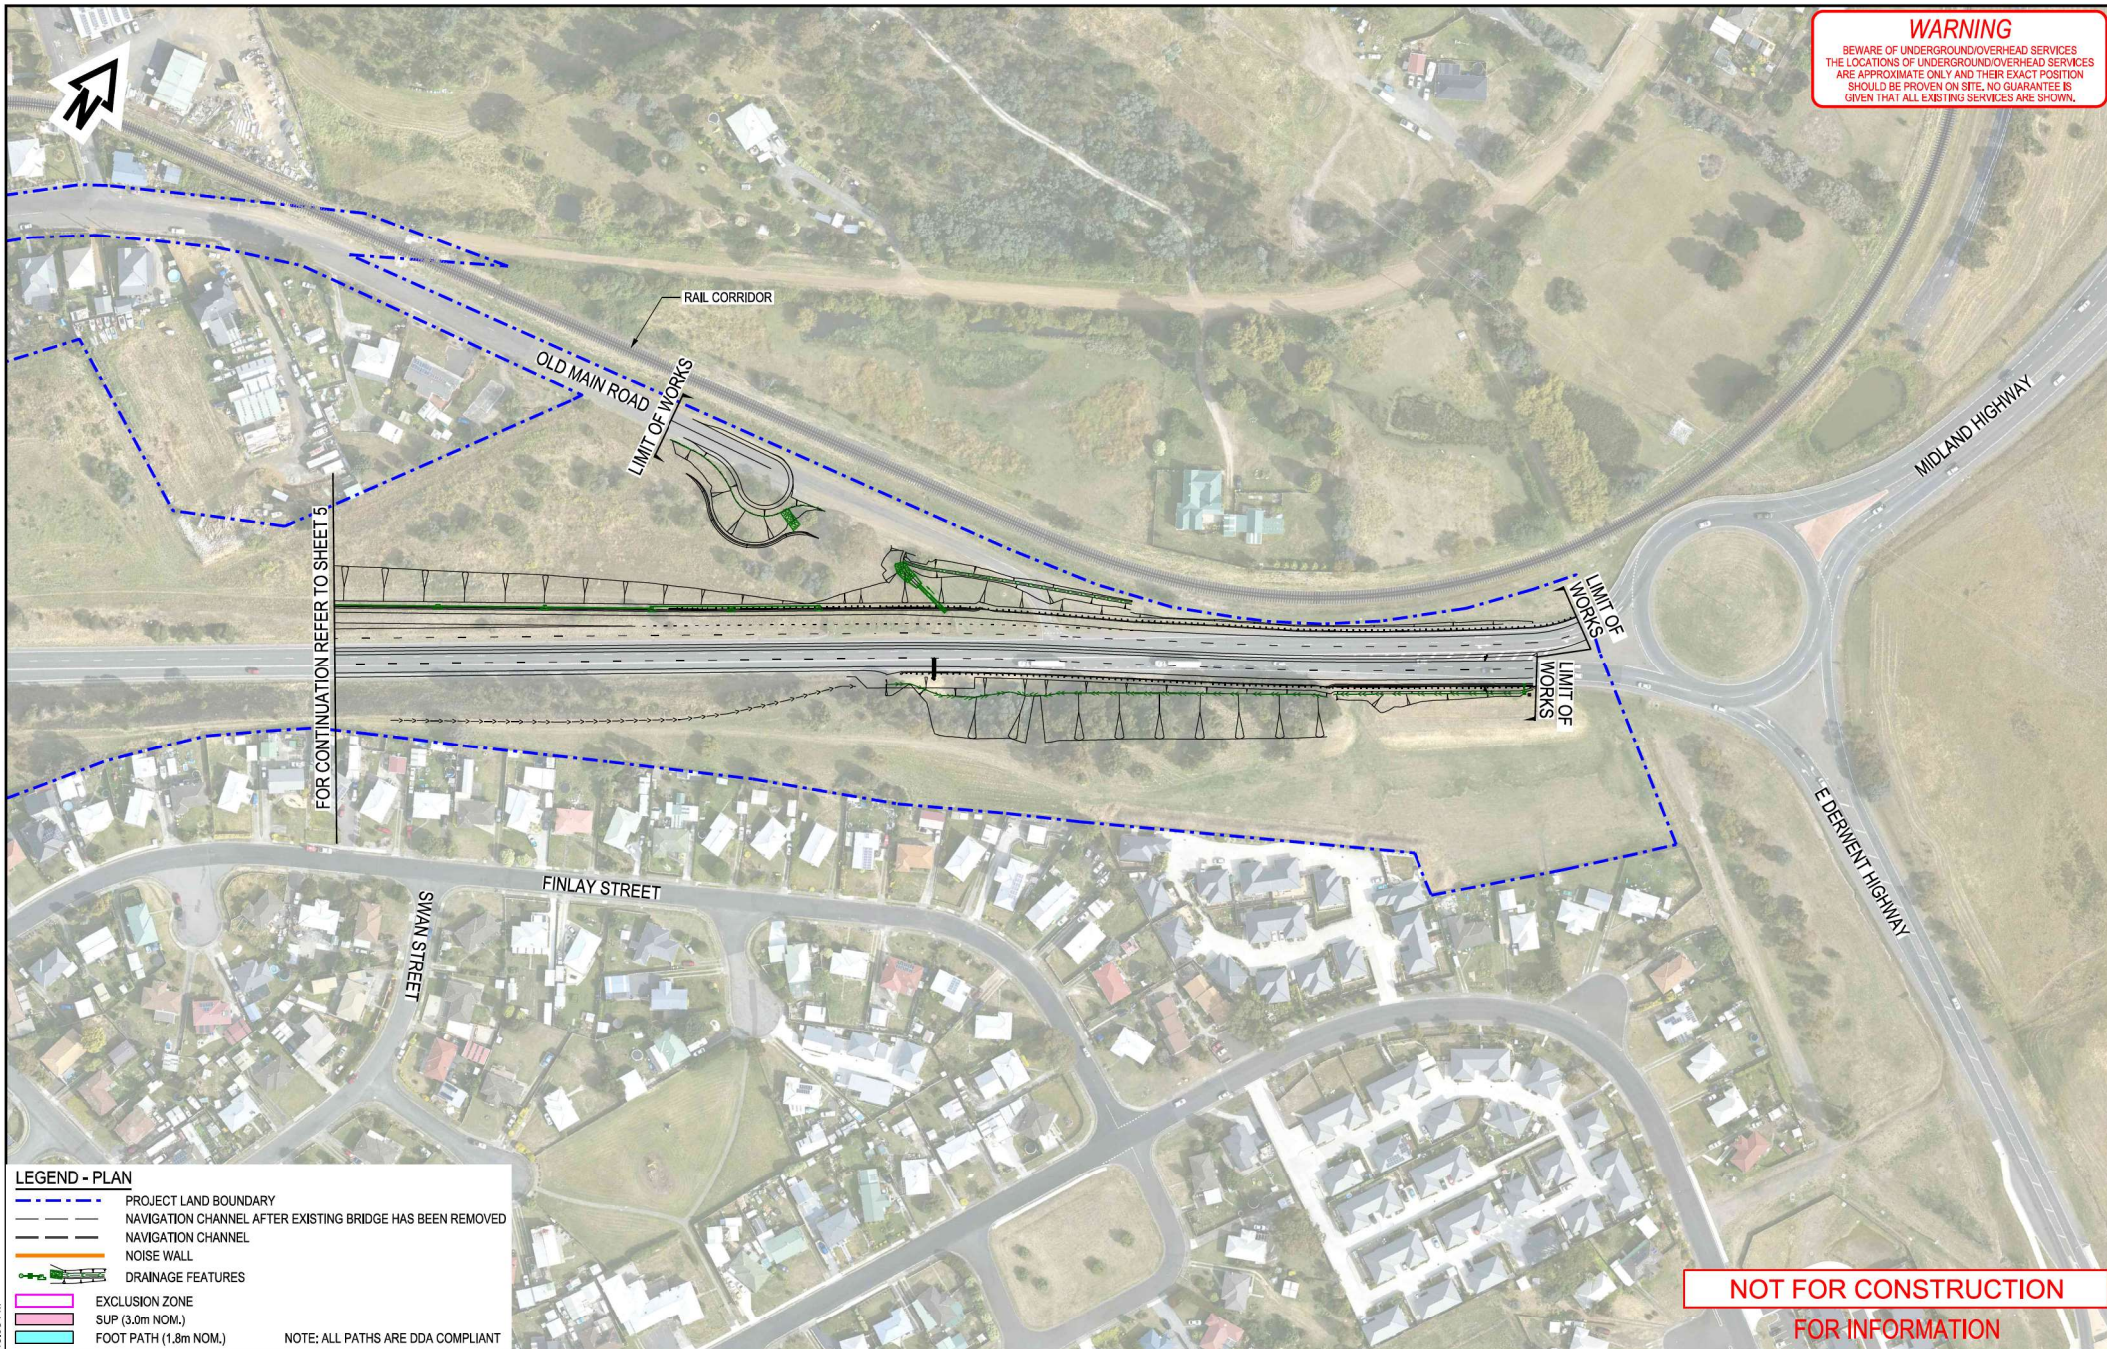

NOT FOR CONSTRUCTION
FOR INFORMATION

LEGEND - PLAN

- PROJECT LAND BOUNDARY
- NAVIGATION CHANNEL AFTER EXISTING BRIDGE HAS BEEN REMOVED
- NAVIGATION CHANNEL
- NOISE WALL
- DRAINAGE FEATURES
- EXCLUSION ZONE
- SUP (3.0m NOM.)
- FOOT PATH (1.8m NOM.)

NOTE: ALL PATHS ARE DDA COMPLIANT

16/09/2022 4:43:08 PM

No.	Amendment Description	Initials	Date
D	ISSUED FOR INFORMATION		19/09/22
C	ISSUED FOR INFORMATION		22/08/22
B	ISSUED FOR INFORMATION		12/08/22
A	ISSUED FOR INFORMATION		03/08/22

DESIGNED:	REVIEWED:

JACOBS
 PROJECT No. IA256601

Tasmanian Government

MCCONNELL DOWELL
 CREATIVE CONSTRUCTION™

Department of State Growth

MIDLAND HIGHWAY (A0087)
 BRIDGEWATER BRIDGE REPLACEMENT
 PROJECT WIDE
 GENERAL ARRANGEMENT PLAN
 SHEET 6

CONTRACT No. 3210	DRAWING No. 2024-JAC-1000-DRG-CIV-27016	PRINTED DATE 16/09/2022	SHEET No. 27016
REGISTRATION NUMBER A0087.062			REVISION D

WARNING
 BEWARE OF UNDERGROUND/OVERHEAD SERVICES
 THE LOCATIONS OF UNDERGROUND/OVERHEAD SERVICES
 ARE APPROXIMATE ONLY AND THEIR EXACT POSITION
 SHOULD BE PROVEN ON SITE. NO GUARANTEE IS
 GIVEN THAT ALL EXISTING SERVICES ARE SHOWN.



LEGEND - PLAN

- PROJECT LAND BOUNDARY
- NAVIGATION CHANNEL AFTER EXISTING BRIDGE HAS BEEN REMOVED
- NAVIGATION CHANNEL
- NOISE WALL
- DRAINAGE FEATURES
- EXCLUSION ZONE
- SUP (3.0m NOM.)
- FOOT PATH (1.8m NOM.)

NOTE: ALL PATHS ARE DDA COMPLIANT

**NOT FOR CONSTRUCTION
FOR INFORMATION**

No.	Amendment Description	Initials	Date
D	ISSUED FOR INFORMATION		19/09/22
C	ISSUED FOR INFORMATION		22/08/22
B	ISSUED FOR INFORMATION		12/08/22
A	ISSUED FOR INFORMATION		03/08/22

A3 original This sheet may be prepared using colour and may be incomplete if copied
 c:\users\cbrock\appdata\local\projectwise\d0559846\2024-JAC-1000-DRG-CIV-27017.dgn

DESIGNED:	REVIEWED:

Co-ordinate System: GDA2020 MGA55 Hsight Datum: AHD83

Jacobs
PROJECT No. IA256601

Tasmanian Government

McCONNELL DOWELL
CREATIVE CONSTRUCTION™

Department of State Growth

MIDLAND HIGHWAY (A0087)
 BRIDGEWATER BRIDGE REPLACEMENT
 PROJECT WIDE
 GENERAL ARRANGEMENT PLAN
 SHEET 7

CONTRACT No. 3210	DRAWING NO. 2024-JAC-1000-DRG-CIV-27017	PRINTED DATE 16/09/2022	SHEET No. 27017
REGISTRATION NUMBER A0087.062			REVISION D

16/09/2022 4:43:27 PM