
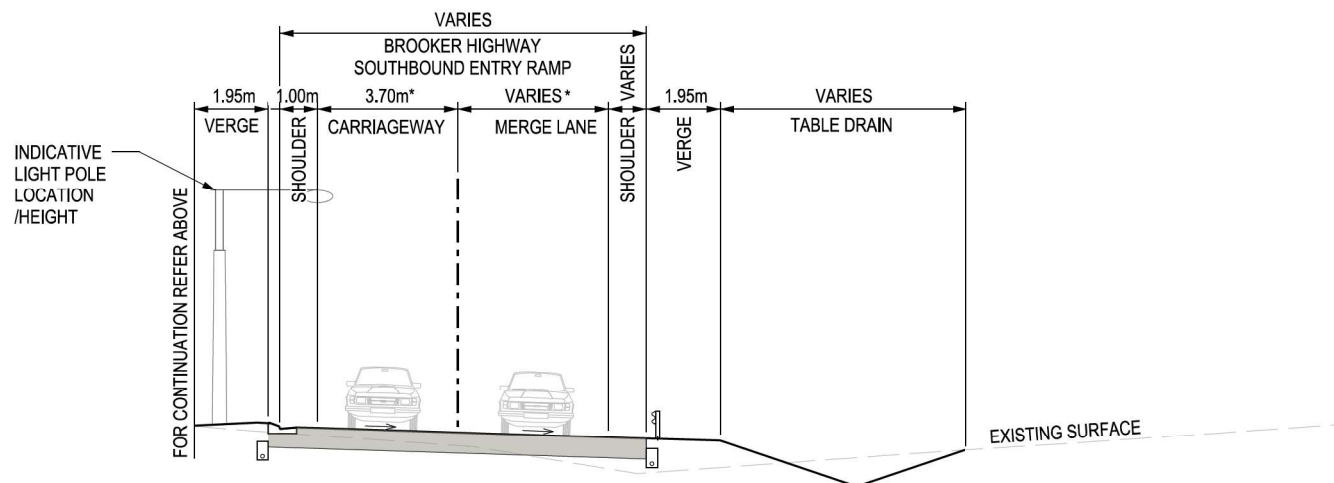


WARNING

BEWARE OF UNDERGROUND/OVERHEAD SERVICES
THE LOCATIONS OF UNDERGROUND/OVERHEAD SERVICES
ARE APPROXIMATE ONLY AND THEIR EXACT POSITION
SHOULD BE PROVEN ON SITE. NO GUARANTEE IS
GIVEN THAT ALL EXISTING SERVICES ARE SHOWN.

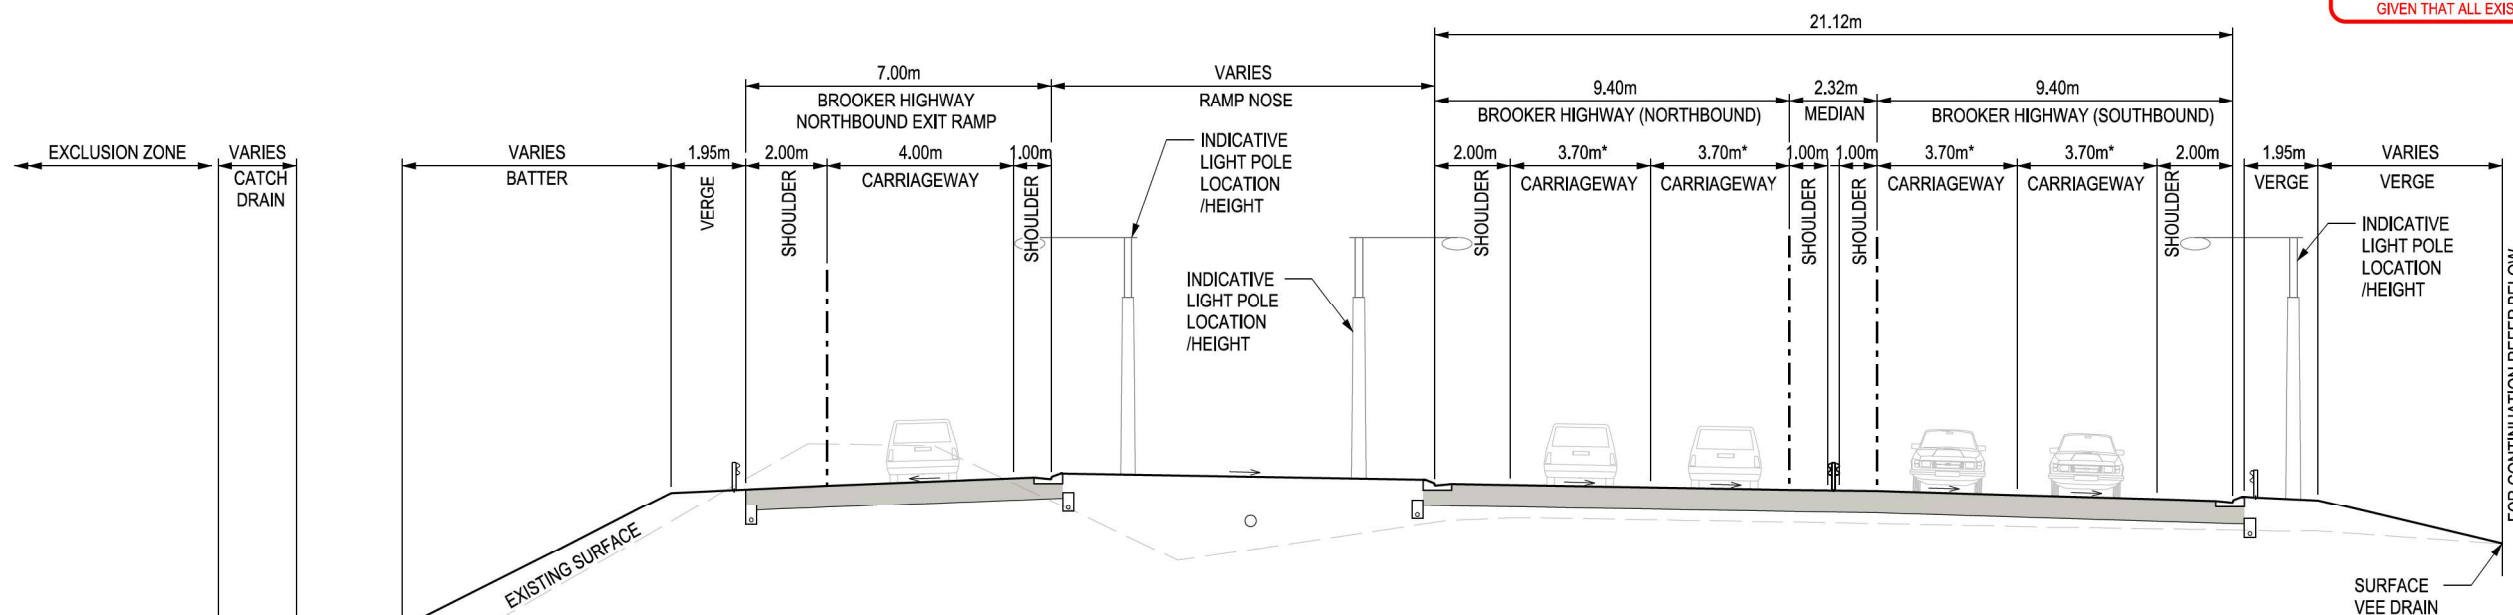

TYPICAL CROSS SECTION - MAIN CARRIAGEWAY - CH. 6602 LANES NORTHBOUND + 2 LANES SOUTHBOUND

SECTION A
1:200 27012

LEGEND:
* INCLUDES 0.2m OF CURVE WIDENING AS PER AGRD PART 3 SECTION 7

NOT FOR CONSTRUCTION
FOR INFORMATION

16/09/2022 4:43:46 PM

No.	Amendment Description	Initials	Date
D	ISSUED FOR INFORMATION		19/09/22
C	ISSUED FOR INFORMATION		22/08/22
B	ISSUED FOR INFORMATION		12/08/22
A	ISSUED FOR INFORMATION	T.L.	03/08/22

DESIGNED: B. MCGRATH		REVIEWED:
Co-ordinate System: GDA2020 MGA55	Height Datum: AHD83	

JACOBS
PROJECT No. IA256601

Tasmanian Government

McCONNELL DOWELL
CREATIVE CONSTRUCTION™


Department of State Growth

MIDLAND HIGHWAY (A0087)
BRIDGEWATER BRIDGE REPLACEMENT
PROJECT WIDE
ROAD TYPICAL SECTIONS
SHEET 1

CONTRACT No. 3210	DRAWING NO. 2024-JAC-1000-DRG-CIV-27021	PRINTED DATE 16/09/2022	SHEET No. 27021
REGISTRATION NUMBER A0087.062			REVISION D

WARNING

BEWARE OF UNDERGROUND/OVERHEAD SERVICES
THE LOCATIONS OF UNDERGROUND/OVERHEAD SERVICES
ARE APPROXIMATE ONLY AND THEIR EXACT POSITION
SHOULD BE PROVEN ON SITE. NO GUARANTEE IS
GIVEN THAT ALL EXISTING SERVICES ARE SHOWN.

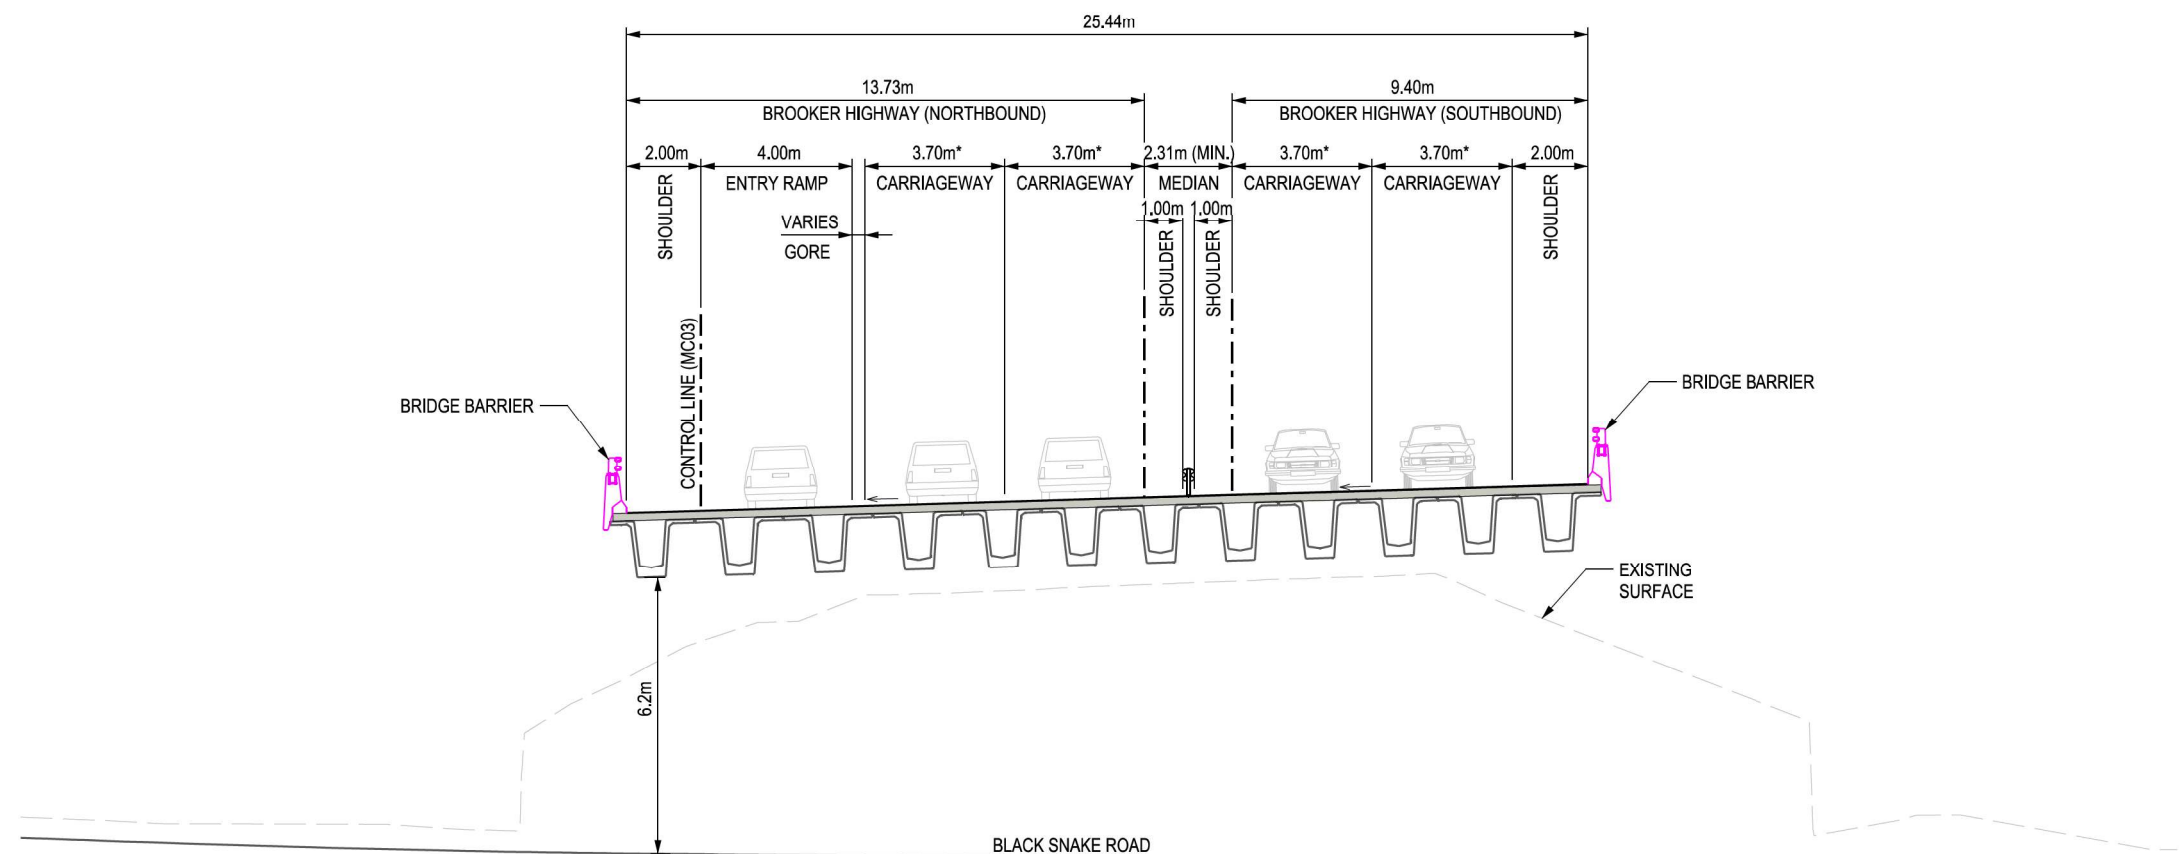

TYPICAL CROSS SECTION - MAIN CARRIAGEWAY OVER BLACK SNAKE ROAD BRIDGE - CH. 1000
2 LANES NORTHBOUND + 2 LANES SOUTHBOUND

SECTION B
1:200 27012

LEGEND:
* INCLUDES 0.2m OF CURVE WIDENING AS PER AGRD PART 3 SECTION 7

NOT FOR CONSTRUCTION
FOR INFORMATION

16/09/2022 4:44:01 PM

No.	Amendment Description	Initials	Date
D	ISSUED FOR INFORMATION		19/09/22
C	ISSUED FOR INFORMATION		22/08/22
B	ISSUED FOR INFORMATION		12/08/22
A	ISSUED FOR INFORMATION	T.L.	03/08/22

DESIGNED: G. DEARLING		REVIEWED:	
Co-ordinate System: GDA2020 MGA55		Height Datum: AHD83	

JACOBS
PROJECT No. IA256601

Tasmanian Government

McCONNELL DOWELL
CREATIVE CONSTRUCTION™


Department of State Growth

MIDLAND HIGHWAY (A0087)
BRIDGEWATER BRIDGE REPLACEMENT
PROJECT WIDE
ROAD TYPICAL SECTIONS
SHEET 2

CONTRACT No. 3210	DRAWING NO. 2024-JAC-1000-DRG-CIV-27022	PRINTED DATE 16/09/2022	SHEET No. 27022
REGISTRATION NUMBER A0087.062			REVISION D

WARNING

BEWARE OF UNDERGROUND/OVERHEAD SERVICES
THE LOCATIONS OF UNDERGROUND/OVERHEAD SERVICES
ARE APPROXIMATE ONLY AND THEIR EXACT POSITION
SHOULD BE PROVEN ON SITE. NO GUARANTEE IS
GIVEN THAT ALL EXISTING SERVICES ARE SHOWN.

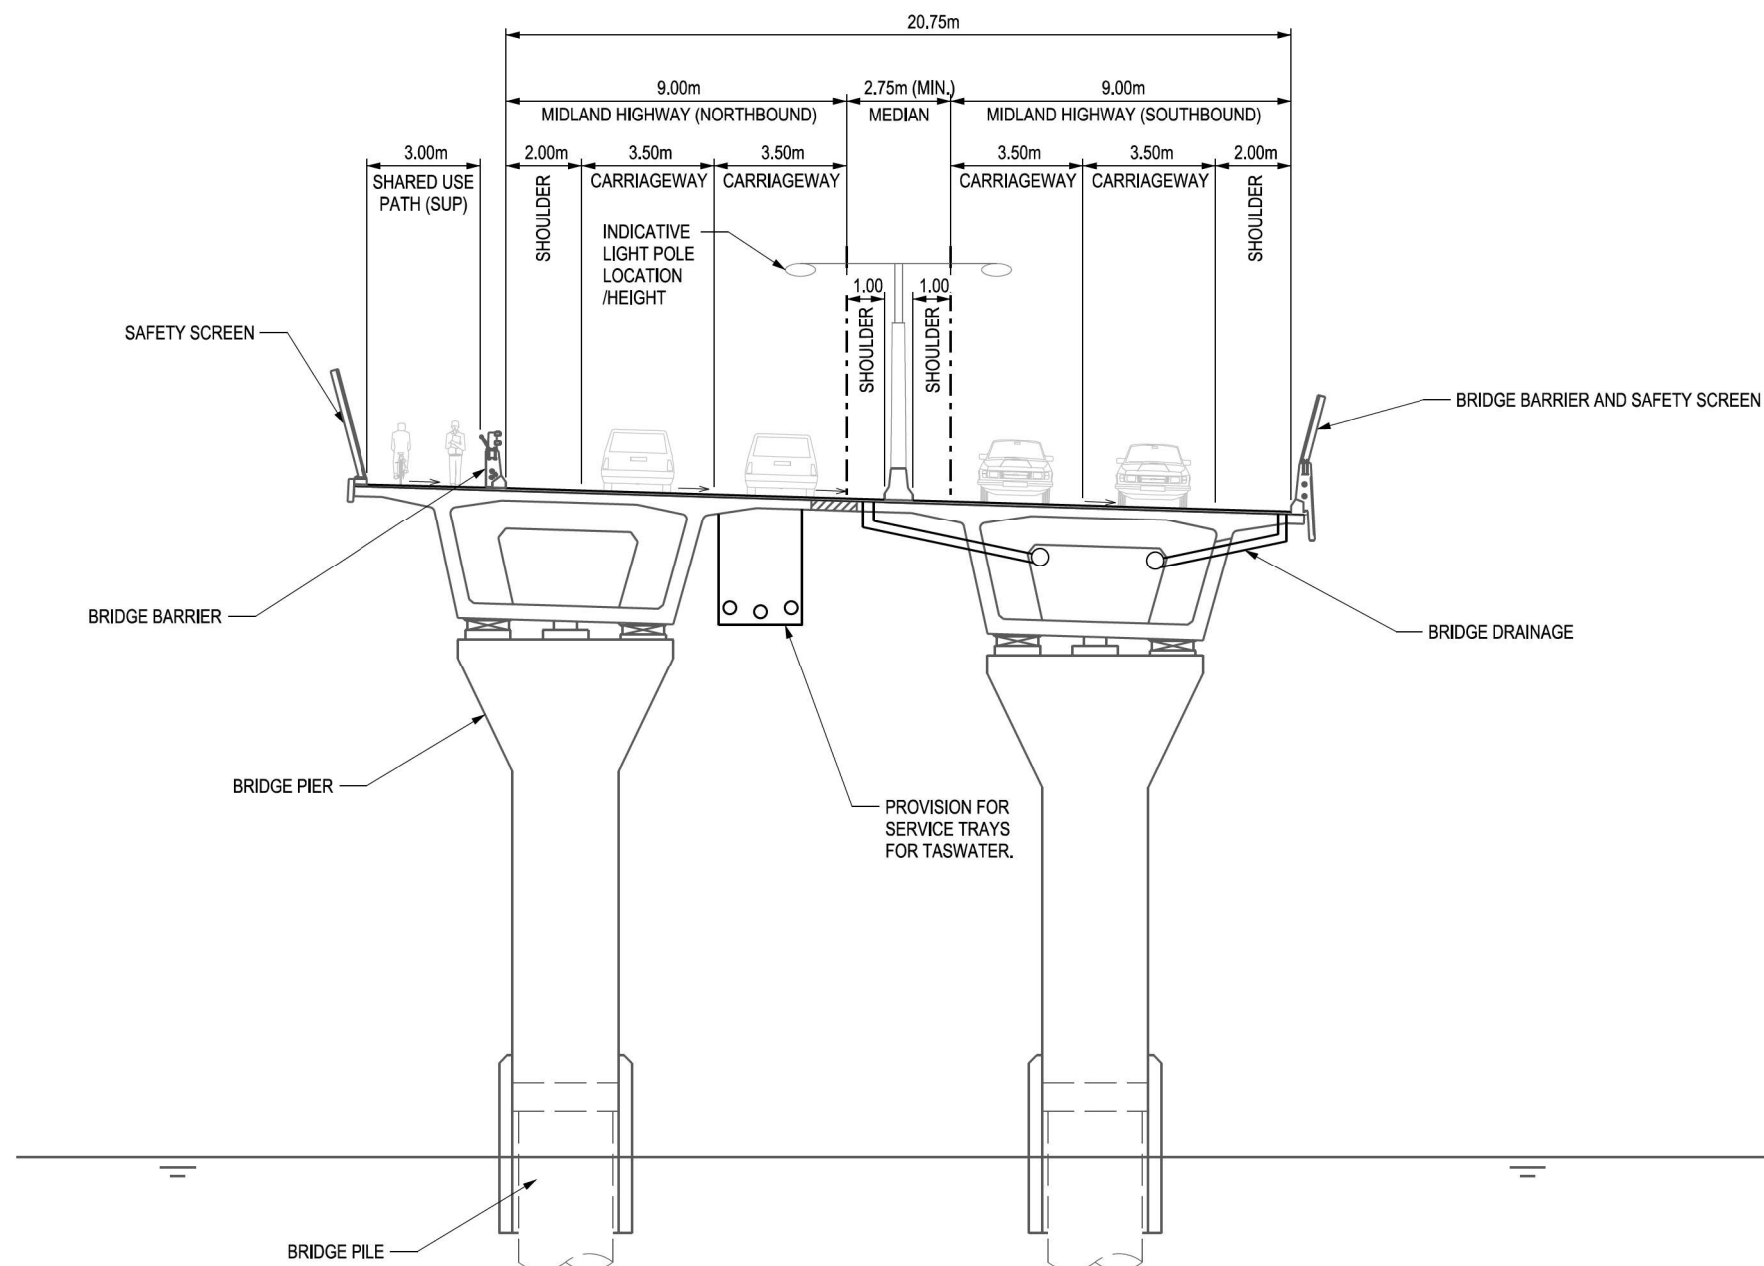

TYPICAL CROSS SECTION - MAIN CARRIAGEWAY OVER RIVER DERWENT BRIDGE - CH. 2000
2 LANES NORTHBOUND + 2 LANES SOUTHBOUND

SECTION C
1:200 27014

NOT FOR CONSTRUCTION
FOR INFORMATION

16/09/2022 4:44:17 PM

No.	Amendment Description	Initials	Date
D	ISSUED FOR INFORMATION		19/09/22
C	ISSUED FOR INFORMATION		22/08/22
B	ISSUED FOR INFORMATION		12/08/22
A	ISSUED FOR INFORMATION	T.L.	03/08/22

DESIGNED: G. DEARLING		REVIEWED:	
Co-ordinate System: GDA2020 MGA55		Height Datum: AHD83	

Jacobs
PROJECT No. IA256601

Tasmanian Government

McCONNELL DOWELL
CREATIVE CONSTRUCTION™


Department of State Growth

MIDLAND HIGHWAY (A0087)
BRIDGEWATER BRIDGE REPLACEMENT
PROJECT WIDE
ROAD TYPICAL SECTIONS
SHEET 3


CONTRACT No. 3210	DRAWING NO. 2024-JAC-1000-DRG-CIV-27023	PRINTED DATE 16/09/2022	SHEET No. 27023
REGISTRATION NUMBER A0087.062			REVISION D

WARNING

BEWARE OF UNDERGROUND/OVERHEAD SERVICES
THE LOCATIONS OF UNDERGROUND/OVERHEAD SERVICES
ARE APPROXIMATE ONLY AND THEIR EXACT POSITION
SHOULD BE PROVEN ON SITE. NO GUARANTEE IS
GIVEN THAT ALL EXISTING SERVICES ARE SHOWN.

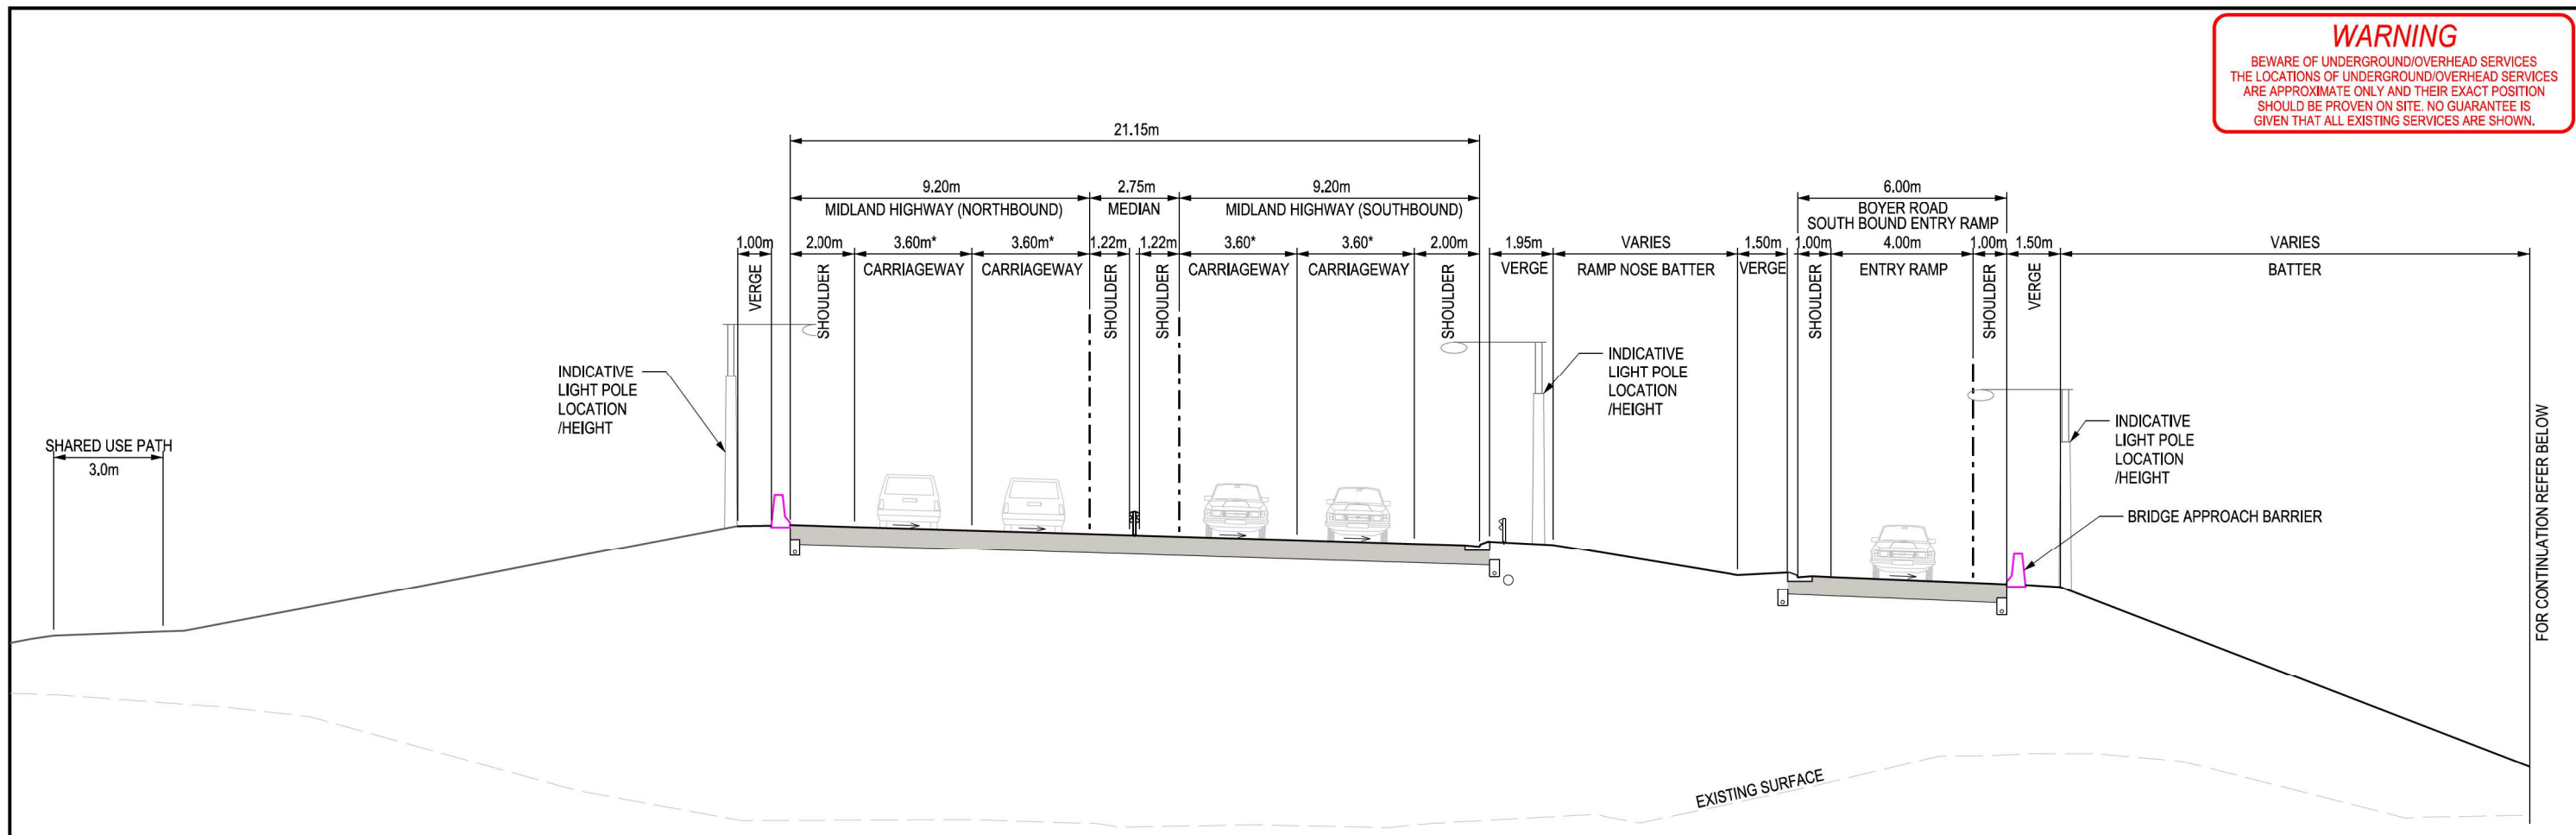

FOR CONTINUATION REFER BELOW

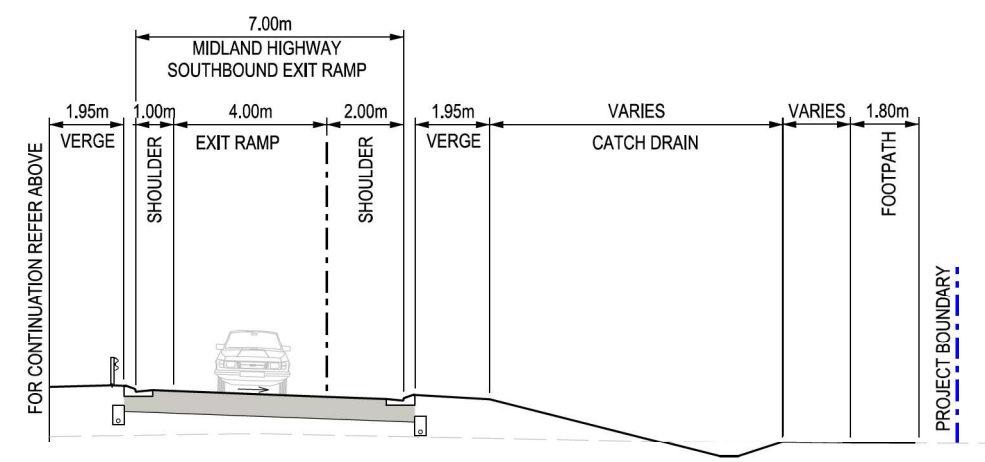

TYPICAL CROSS SECTION - MAIN CARRIAGEWAY - CH. 2650
2 LANES NORTHBOUND + 2 LANES SOUTHBOUND

SECTION D
1:200 (27015)

LEGEND:
* INCLUDES 0.1m OF CURVE WIDENING AS PER AGRD PART 3 SECTION 7
TRANSITIONS TO 1.00m ON THE STRAIGHT

NOT FOR CONSTRUCTION
FOR INFORMATION

16/09/2022 4:44:34 PM

No.	Amendment Description	Initials	Date
D	ISSUED FOR INFORMATION		19/09/22
C	ISSUED FOR INFORMATION		22/08/22
B	ISSUED FOR INFORMATION		12/08/22
A	ISSUED FOR INFORMATION	T.L.	03/08/22

DESIGNED: G. DEARLING		REVIEWED:	
Co-ordinate System: GDA2020 MGA55		Height Datum: AHD83	

JACOBS
PROJECT No. IA256601

Tasmanian Government


McCONNELL DOWELL
CREATIVE CONSTRUCTION™

Department of State Growth

MIDLAND HIGHWAY (A0087)
BRIDGEWATER BRIDGE REPLACEMENT
PROJECT WIDE
ROAD TYPICAL SECTIONS
SHEET 4

CONTRACT No. 3210	DRAWING NO. 2024-JAC-1000-DRG-CIV-27024	PRINTED DATE 16/09/2022	SHEET No. 27024
REGISTRATION NUMBER A0087.062			REVISION D

WARNING
 BEWARE OF UNDERGROUND/OVERHEAD SERVICES
 THE LOCATIONS OF UNDERGROUND/OVERHEAD SERVICES
 ARE APPROXIMATE ONLY AND THEIR EXACT POSITION
 SHOULD BE PROVEN ON SITE. NO GUARANTEE IS
 GIVEN THAT ALL EXISTING SERVICES ARE SHOWN.

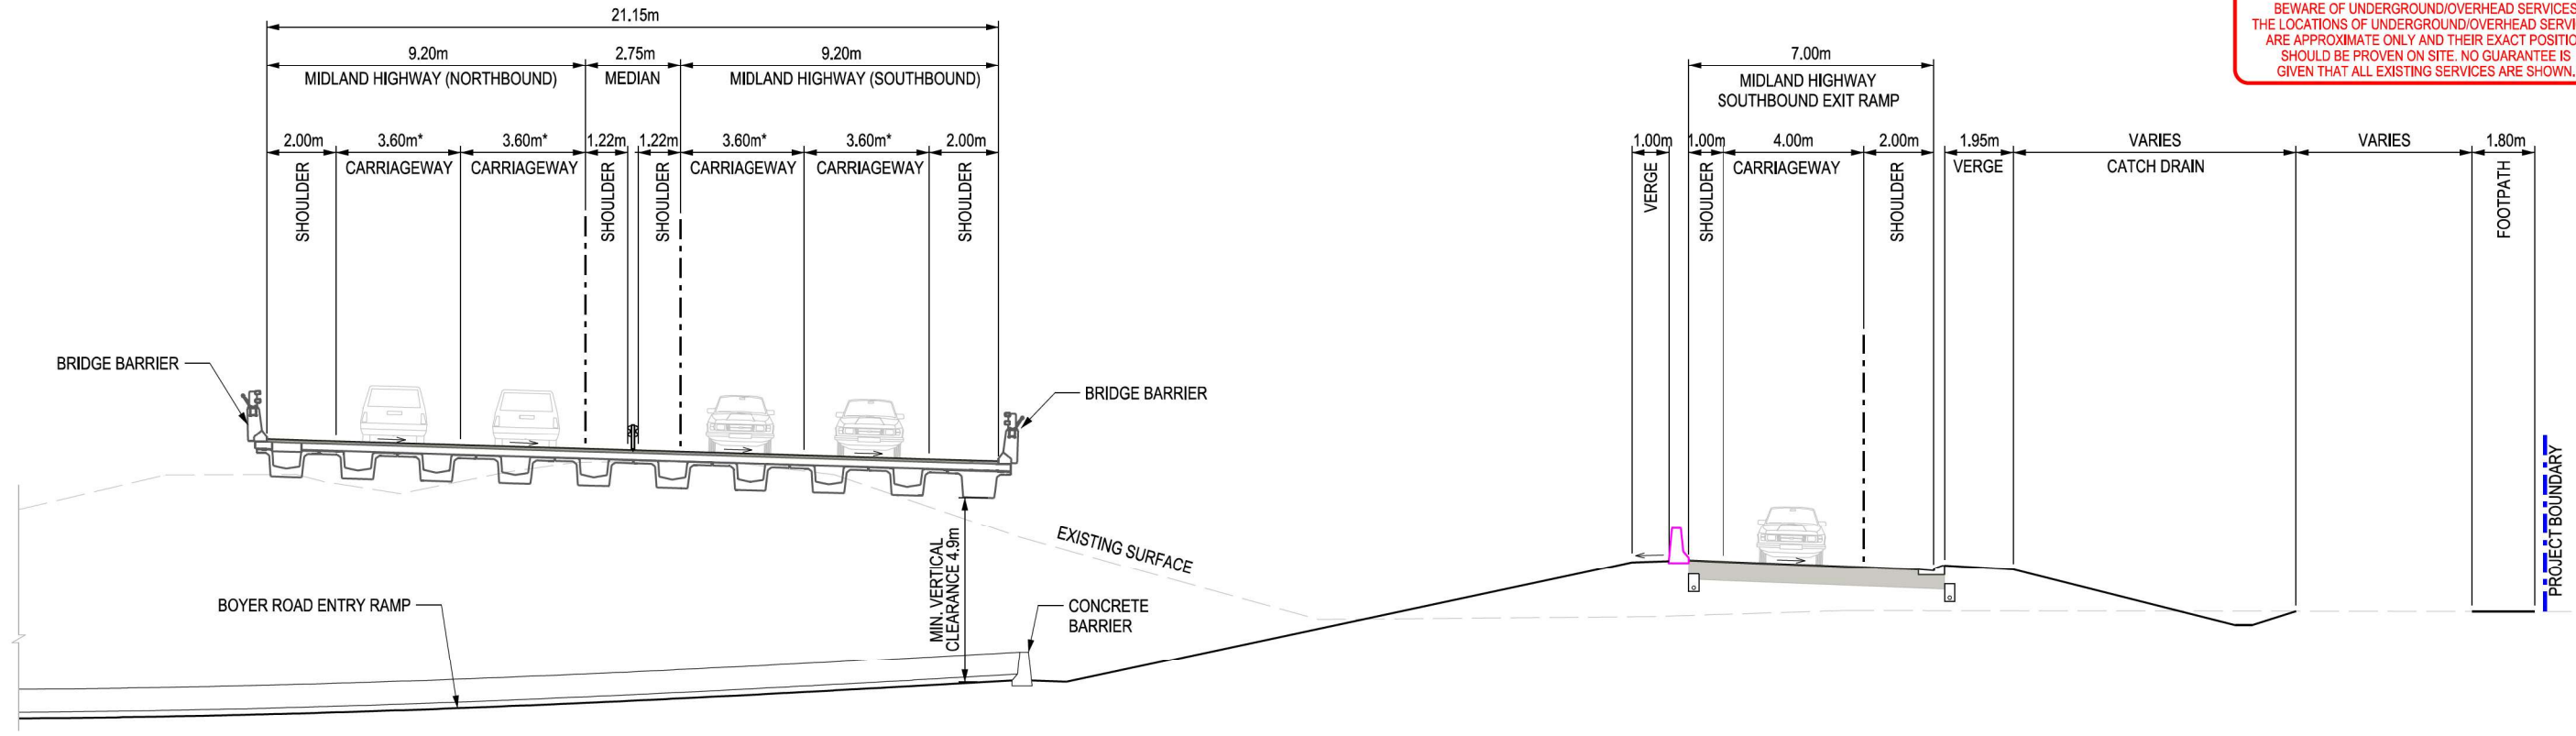

TYPICAL CROSS SECTION - MAIN CARRIAGEWAY - CH. 2730
 2 LANES NORTHBOUND + 2 LANES SOUTHBOUND

SECTION E
 1:200 (27015)

LEGEND:
 * INCLUDES 0.1m OF CURVE WIDENING AS PER AGRD PART 3 SECTION 7
 # INCLUDES 0.6m OF CURVE WIDENING AS PER AGRD PART 3 SECTION 7
 ^ TRANSITIONS TO 1.00m ON THE STRAIGHT

NOT FOR CONSTRUCTION
FOR INFORMATION


16/09/2022 4:44:52 PM

D ISSUED FOR INFORMATION 19/09/22		SCALES 1:200 FULL SIZE A3	JACOBS PROJECT No. IA256601		Department of State Growth MIDLAND HIGHWAY (A0087) BRIDGEWATER BRIDGE REPLACEMENT PROJECT WIDE ROAD TYPICAL SECTIONS SHEET 5	CONTRACT No. 3210	DRAWING NO. 2024-JAC-1000-DRG-CIV-27025	PRINTED DATE 16/09/2022	SHEET No. 27025
C ISSUED FOR INFORMATION 22/08/22						REGISTRATION NUMBER A0087.062		REVISION D	
B ISSUED FOR INFORMATION 12/08/22		DESIGNED: G. DEARLING REVIEWED:							
A ISSUED FOR INFORMATION T.L. 03/08/22		Co-ordinate System: GDA2020 MGA55 Height Datum: AHD83							
No. Amendment Description Initials Date									

WARNING

BEWARE OF UNDERGROUND/OVERHEAD SERVICES
THE LOCATIONS OF UNDERGROUND/OVERHEAD SERVICES
ARE APPROXIMATE ONLY AND THEIR EXACT POSITION
SHOULD BE PROVEN ON SITE. NO GUARANTEE IS
GIVEN THAT ALL EXISTING SERVICES ARE SHOWN.

PROJECT BOUNDARY

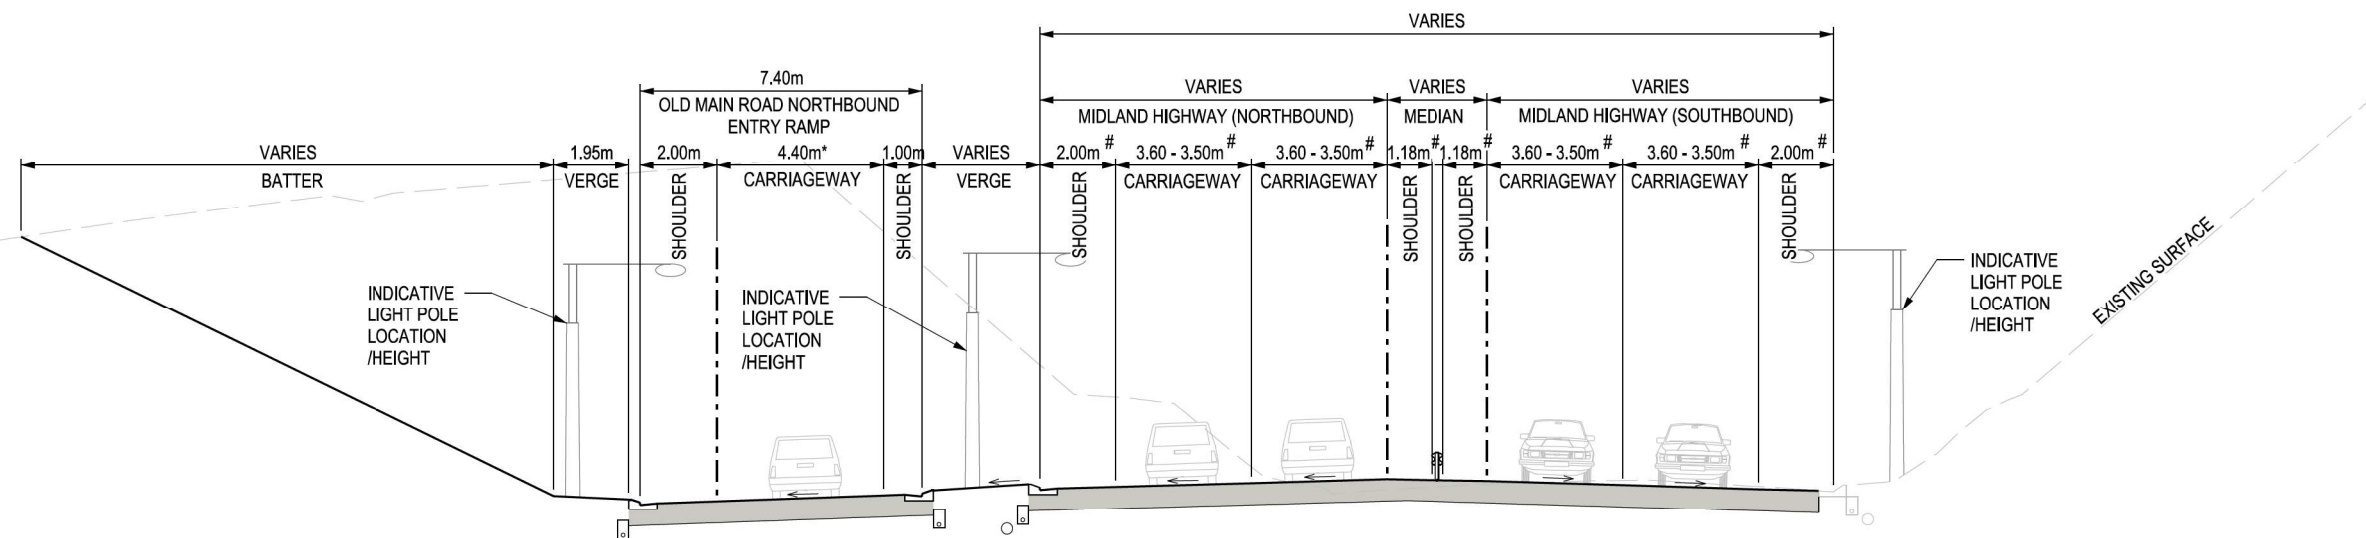

TYPICAL CROSS SECTION - MAIN CARRIAGEWAY - CH. 3100
2 LANES NORTHBOUND + 2 LANES SOUTHBOUND

SECTION F
1:200 27015


LEGEND:

- * INCLUDES 0.1m OF CURVE WIDENING AS PER AGRD PART 3 SECTION 7
- # WIDTH VARYING FROM CURVE WIDENING TRANSITION

NOT FOR CONSTRUCTION
FOR INFORMATION

No.	Amendment Description	Initials	Date
D	ISSUED FOR INFORMATION		19/09/22
C	ISSUED FOR INFORMATION		22/08/22
B	ISSUED FOR INFORMATION		12/08/22
A	ISSUED FOR INFORMATION	T.L.	03/08/22

DESIGNED: G. DEARLING		REVIEWED:	
Co-ordinate System: GDA2020 MGA55	Height Datum: AHD83		

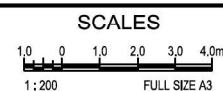

Department of State Growth
MIDLAND HIGHWAY (A0087)
BRIDGEWATER BRIDGE REPLACEMENT
PROJECT WIDE
ROAD TYPICAL SECTIONS
SHEET 6


CONTRACT No. 3210	DRAWING NO. 2024-JAC-1000-DRG-CIV-27026	PRINTED DATE 16/09/2022	SHEET No. 27026
REGISTRATION NUMBER A0087.062			REVISION D

4:45:06 PM

16/09/2022

WARNING

BEWARE OF UNDERGROUND/OVERHEAD SERVICES
THE LOCATIONS OF UNDERGROUND/OVERHEAD SERVICES
ARE APPROXIMATE ONLY AND THEIR EXACT POSITION
SHOULD BE PROVEN ON SITE. NO GUARANTEE IS
GIVEN THAT ALL EXISTING SERVICES ARE SHOWN.

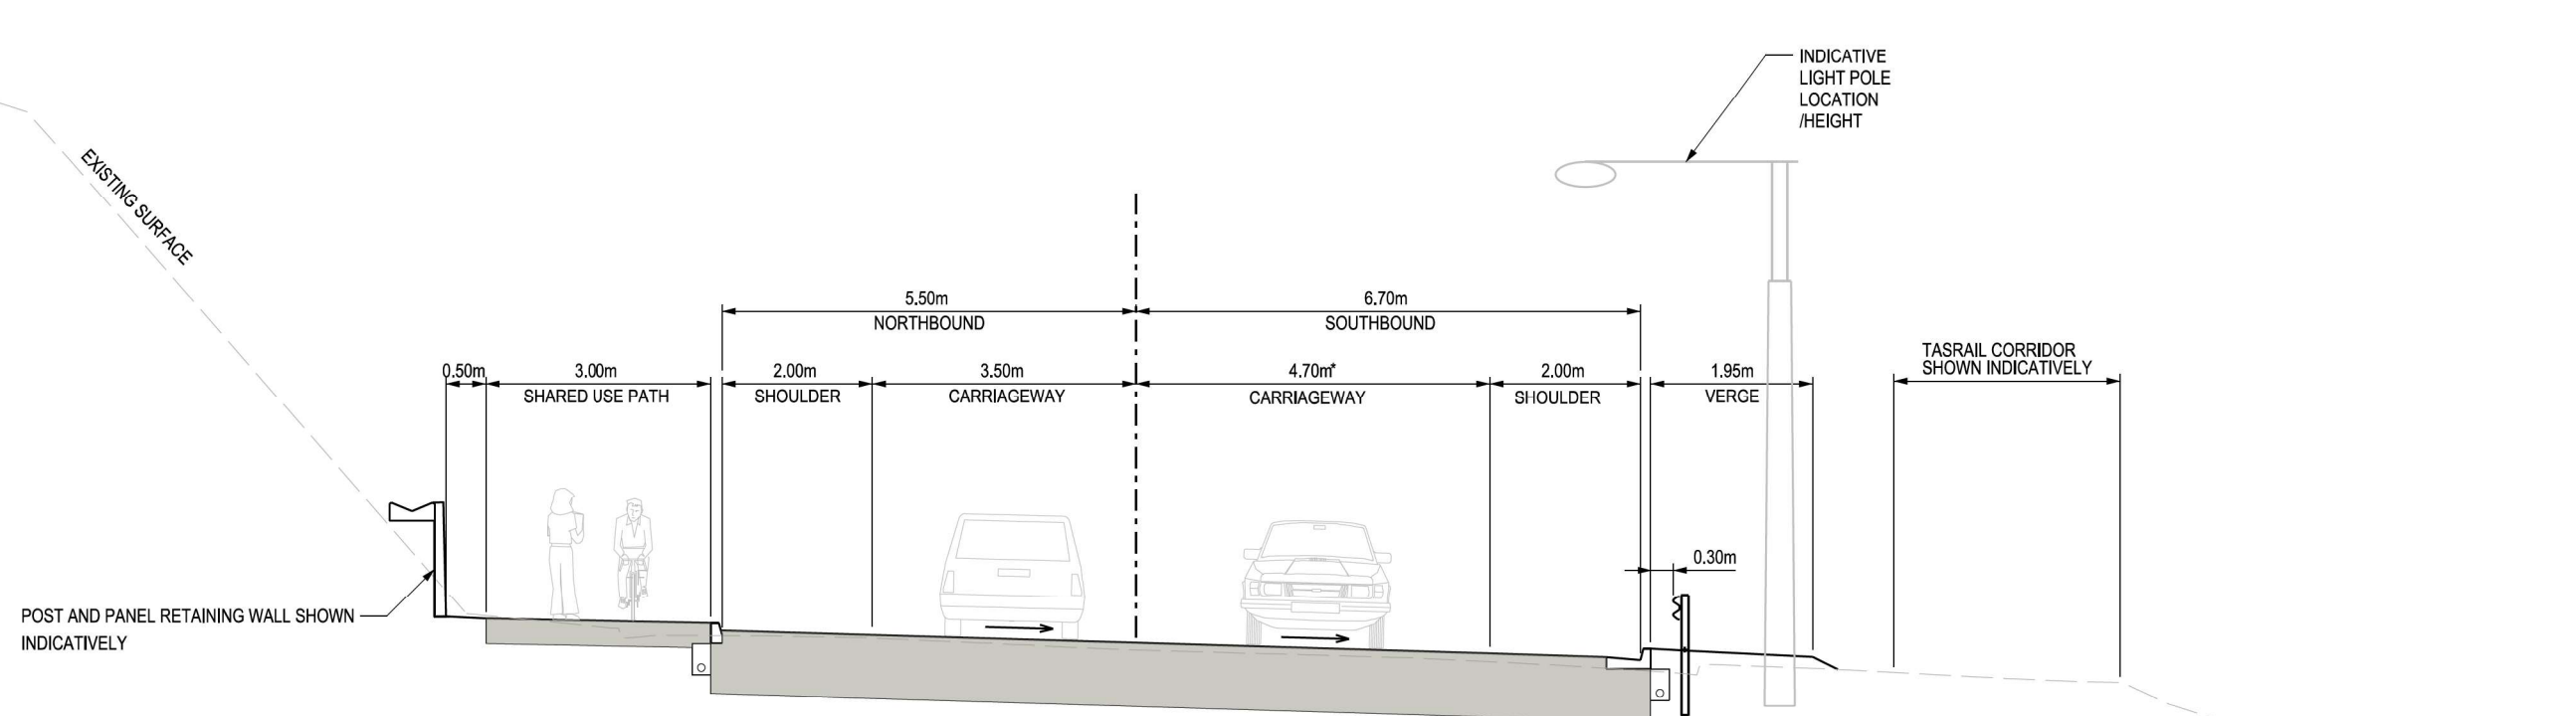

TYPICAL CROSS SECTION - CH 480
LYELL HWY
1 LANE BOTH DIRECTIONS

SECTION G
1:100 (27013)

NOT FOR CONSTRUCTION
FOR INFORMATION

16/09/2022 4:45:22 PM

No.	Amendment Description	Initials	Date
D	ISSUED FOR INFORMATION		19/09/22
C	ISSUED FOR INFORMATION		22/08/22
B	ISSUED FOR INFORMATION		12/08/22
A	ISSUED FOR INFORMATION	T.L.	03/08/22

A3 original This sheet may be prepared using colour and may be incomplete if copied

SCALES
1:100 FULL SIZE A3

DESIGNED: G. DEARLING REVIEWED:

Co-ordinate System: GDA2020 MGA55 Height Datum: AHD83

Jacobs
PROJECT No. IA256601

Tasmanian Government

McCONNELL DOWELL
CREATIVE CONSTRUCTION™


Department of State Growth

MIDLAND HIGHWAY (A0087)
BRIDGEWATER BRIDGE REPLACEMENT
PROJECT WIDE
ROAD TYPICAL SECTIONS
SHEET 7

CONTRACT No. 3210	DRAWING NO. 2024-JAC-1000-DRG-CIV-27027	PRINTED DATE 16/09/2022	SHEET No. 27027
REGISTRATION NUMBER A0087.062			REVISION D

WARNING

BEWARE OF UNDERGROUND/OVERHEAD SERVICES
THE LOCATIONS OF UNDERGROUND/OVERHEAD SERVICES
ARE APPROXIMATE ONLY AND THEIR EXACT POSITION
SHOULD BE PROVEN ON SITE. NO GUARANTEE IS
GIVEN THAT ALL EXISTING SERVICES ARE SHOWN.

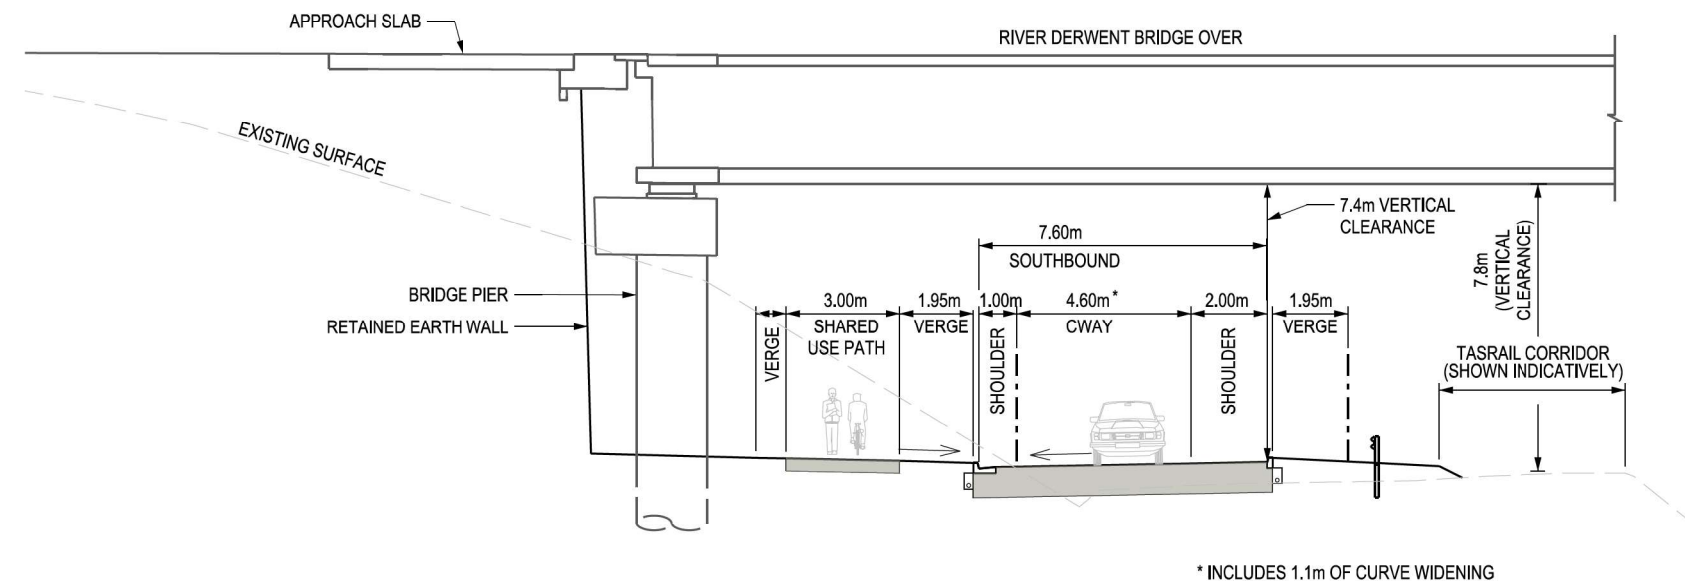

TYPICAL CROSS SECTION - CH 130
LYELL HIGHWAY SOUTHBOUND CONNECTOR
1 LANE SOUTHBOUND

SECTION H
1:200 27013

**NOT FOR CONSTRUCTION
FOR INFORMATION**

16/09/2022 4:45:36 PM

No.	Amendment Description	Initials	Date
D	ISSUED FOR INFORMATION		19/09/22
C	ISSUED FOR INFORMATION		22/08/22
B	ISSUED FOR INFORMATION		12/08/22
A	ISSUED FOR INFORMATION	T.L.	03/08/22

DESIGNED: G. DEARLING		REVIEWED:	
Co-ordinate System: GDA2020 MGA55	Height Datum: AHD83		

Jacobs
PROJECT No. IA256601

Tasmanian Government

McCONNELL DOWELL
CREATIVE CONSTRUCTION™

Department of State Growth

MIDLAND HIGHWAY (A0087)
BRIDGEWATER BRIDGE REPLACEMENT
PROJECT WIDE
ROAD TYPICAL SECTIONS
SHEET 8

CONTRACT No. 3210	DRAWING NO. 2024-JAC-1000-DRG-CIV-27028	PRINTED DATE 16/09/2022	SHEET No. 27028
REGISTRATION NUMBER A0087.062			REVISION D