



0 | KEY PLAN
SCALE 1:10000

- LEGEND**
- RETAINING WALL TYPE 1
 - RETAINING WALL TYPE 2
 - PEDESTRIAN RAIL
 - NOISE WALL
 - PEDESTRIAN SAFETY SCREEN
 - BARRIER + SAFETY SCREEN
 - BARRIER + PEDESTRIAN RAIL

**NOT FOR CONSTRUCTION
FOR INFORMATION**


						<div>SCALES</div> <div><div><div>0</div><div>100</div><div>200</div><div>250m</div></div></div> <div>SCALE 1:10000@A3</div>		<div>CM⁺</div> <div>Tasmanian Government</div>	Department of State Growth			CONTRACT No.	DRAWING NO.	PRINTED DATE	SHEET No.
B ISSUED FOR DEVELOPED CONCEPT DESIGN			HNG	14/09/2022	NEW BRIDGEWATER BRIDGE BRIDGEWATER				3210	2024-CMI-1085-DRG-ARC- 0002	14/09/2022	0002			
A ISSUED FOR DEVELOPED CONCEPT DESIGN			HNG	23/08/2022	DESIGNED: REVIEWED:			REGISTRATION NUMBER			REVISION B				
No. Amendment Description			Initials	Date	Co-ordinate System: GDA2020 / MGA55			A0087.062							
A3 original			This sheet may be prepared using colour and may be incomplete if copied		Height Datum: AHD83										

P:\2022\2027 Bridgewater Bridge\6.1 CAD\30 Sheets\GA Plans.dwg

14/09/2022 5:52:10 PM



PRECAST CONCRETE
NATURAL FINISH

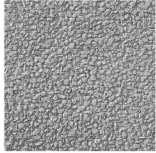


RSW WALL TYPE 1
PATTERN 1
RECKLI 2/41 MOSEL
CAST IN TEXTURE



RSW WALL TYPE 1
PATTERN 2
RECKLI 2/122 YUKON
CAST IN TEXTURE




RSW WALL TYPE 1
PAINT FINISH
DULUX 'STONECROP' S14D5
PAINT FINISH

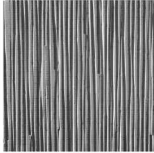


RSW WALL TYPE 2
PATTERN 1
RECKLI 2/132 INN
CAST IN TEXTURE



RSW WALL TYPE 2
PAINT FINISH
DULUX 'DOMINO' SG6G8
PAINT FINISH

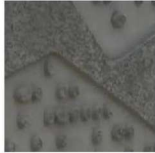

NOISE WALL
PAINT FINISH (NATURAL TONE)
WITH CAST IN PATTERN

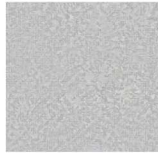

GALVANISED STEEL
NATURAL FINISH






GALVANISED STEEL
BLACK PAINT FINISH



THROWSCREEN MESH
TENSILE WEB-NET MESH

NOT FOR CONSTRUCTION
FOR INFORMATION

				SCALES		CM ⁺		Department of State Growth		CONTRACT No.	DRAWING NO.	PRINTED DATE	SHEET No.
				NTS				NEW BRIDGEWATER BRIDGE BRIDGEWATER		3210	2024-CMI-1085-DRG-ARC- 0003	25/08/2022	0003
A	ISSUED FOR DEVELOPED CONCEPT DESIGN			HNG	23/08/2022			FINISHES SCHEDULE		REGISTRATION NUMBER A0087.062			REVISION A
No.	Amendment Description			Initials	Date			DESIGNED: REVIEWED:					
A3 original	This sheet may be prepared using colour and may be incomplete if copied			Co-ordinate System: GDA2020 / MGA55		Height Datum: AHD83							

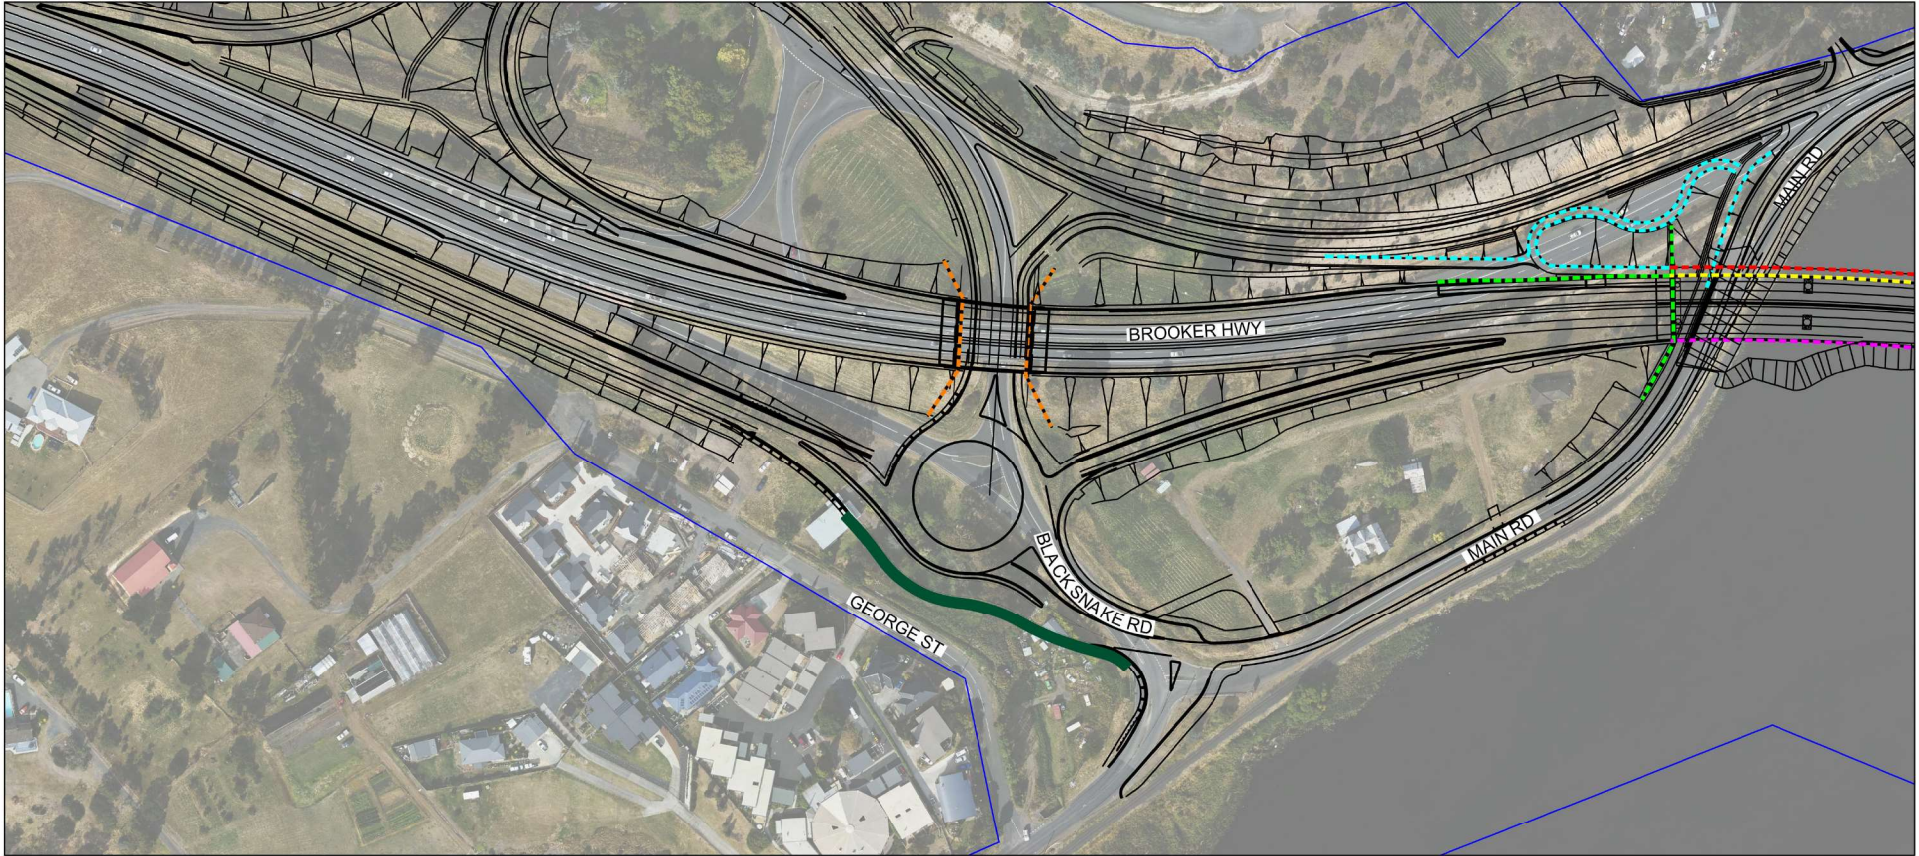


1 GENERAL ARRANGEMENT PLAN SCALE 1:2000



LEGEND

- RETAINING WALL TYPE 1
- RETAINING WALL TYPE 2
- PEDESTRIAN RAIL
- NOISE WALL
- PEDESTRIAN SAFETY SCREEN
- BARRIER + SAFETY SCREEN
- BARRIER + PEDESTRIAN RAIL

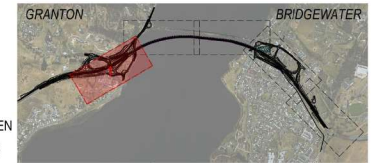


LOCATION KEY PLAN

**NOT FOR CONSTRUCTION
FOR INFORMATION**

No.	Amendment Description	Initials	Date
A	ISSUED FOR DEVELOPED CONCEPT DESIGN	HNG	23/08/2022
A3 original	This sheet may be prepared using colour and may be incomplete if copied		

DESIGNED:	REVIEWED:
Co-ordinate System: GDA2020 / MGA55	Height Datum: AHD83

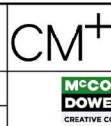


Department of State Growth
NEW BRIDGEWATER BRIDGE BRIDGEWATER
GENERAL ARRANGEMENT SHEET 1 OF 5

CONTRACT No. 3210	DRAWING NO. 2024-CMI-1085-DRG-ARC- 0005	PRINTED DATE 26/08/2022	SHEET No. 0005
REGISTRATION NUMBER A0087.062			REVISION A



2 | GENERAL ARRANGEMENT PLAN
SCALE 1:2000



- LEGEND**
- RETAINING WALL TYPE 1
 - RETAINING WALL TYPE 2
 - PEDESTRIAN RAIL
 - NOISE WALL
 - PEDESTRIAN SAFETY SCREEN
 - BARRIER + SAFETY SCREEN
 - BARRIER + PEDESTRIAN RAIL

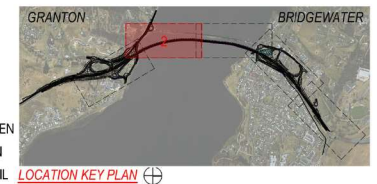


NOT FOR CONSTRUCTION
FOR INFORMATION

				<p>Department of State Growth</p> <p>NEW BRIDGEWATER BRIDGE</p> <p>BRIDGEWATER</p>	<p>CONTRACT No.</p> <p>3210</p>	<p>DRAWING NO.</p> <p>2024-CMI-1085-DRG-ARC- 0006</p>	<p>PRINTED DATE</p> <p>26/08/2022</p>	<p>SHEET No.</p> <p>0006</p>
				<p>GENERAL ARRANGEMENT</p> <p>SHEET 2 OF 5</p>	<p>REGISTRATION NUMBER</p> <p>A0087.062</p>			<p>REVISION A</p>

				<p>DESIGNED: HNG</p> <p>23/08/2022</p>	
				<p>REVIEWED:</p>	
				<p>Co-ordinate System: GDA2020 / MGA55</p> <p>Height Datum: AHD83</p>	

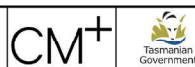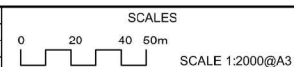

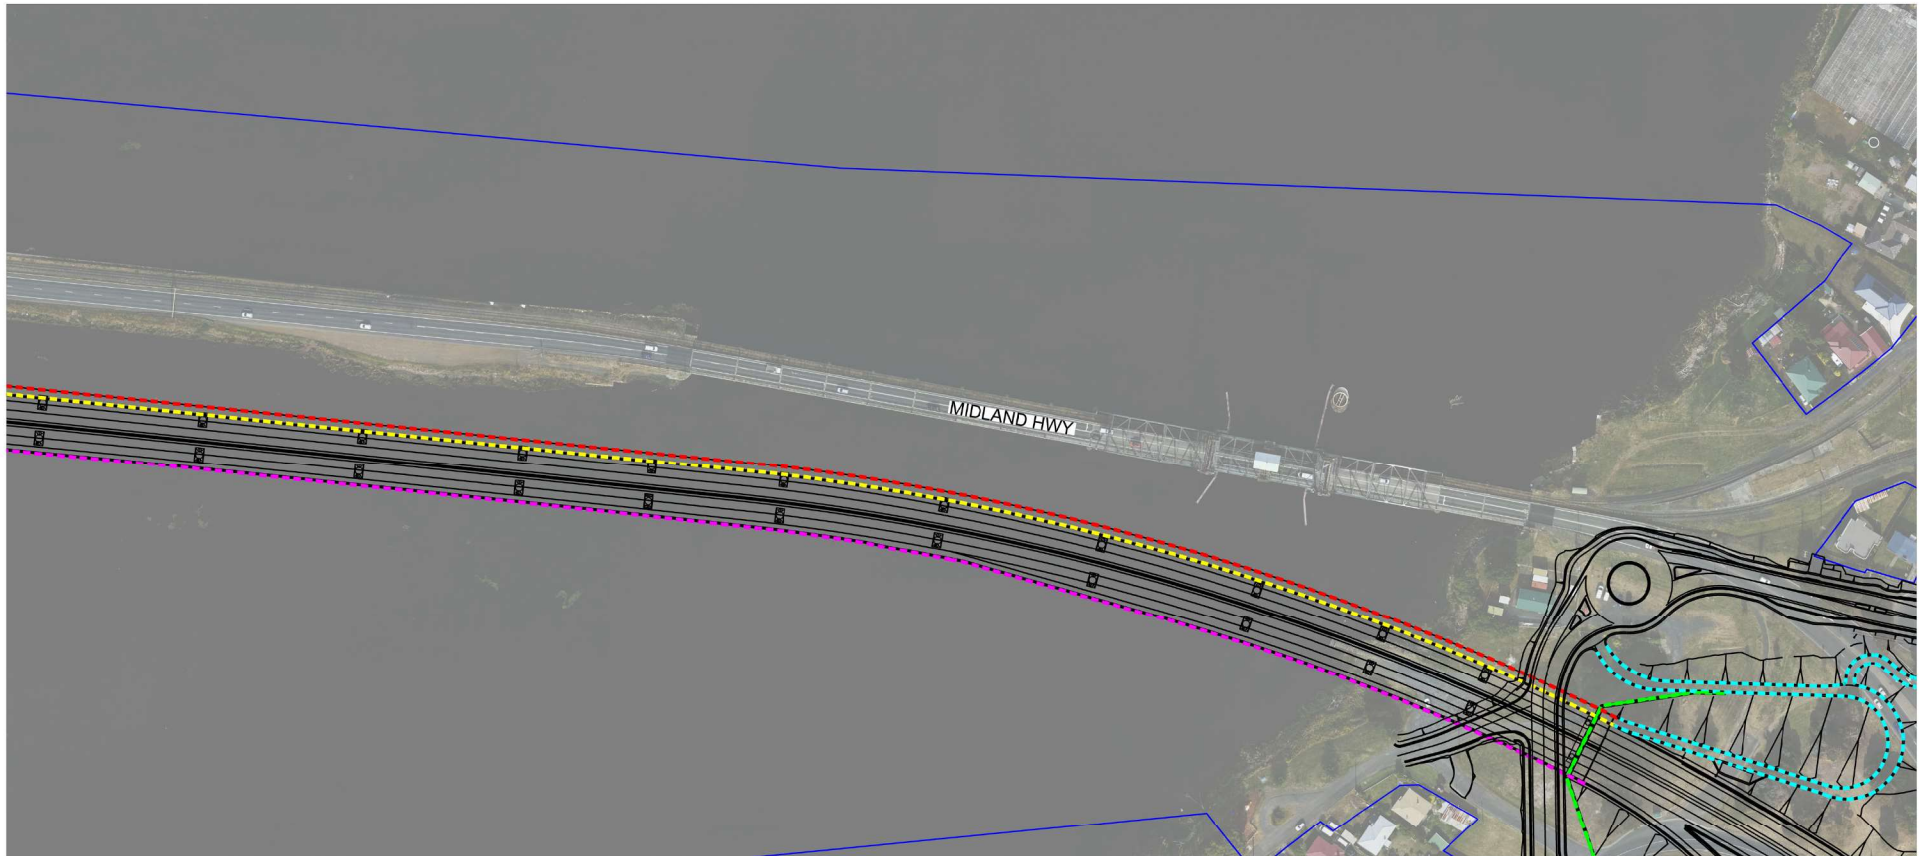

3 | GENERAL ARRANGEMENT PLAN
SCALE 1:2000


- LEGEND**
- RETAINING WALL TYPE 1
 - RETAINING WALL TYPE 2
 - PEDESTRIAN RAIL
 - NOISE WALL
 - PEDESTRIAN SAFETY SCREEN
 - BARRIER + SAFETY SCREEN
 - BARRIER + PEDESTRIAN RAIL



**NOT FOR CONSTRUCTION
FOR INFORMATION**

14/09/2022 3:44:07 PM


				<div>SCALES</div> <div><div>0204050m</div><div>SCALE 1:2000@A3</div></div>		<div>CM⁺</div> <div>Tasmanian Government</div>	Department of State Growth		CONTRACT No. 3210	DRAWING NO. 2024-CMI-1085-DRG-ARC- 0007	PRINTED DATE 14/09/2022	SHEET No. <div>0007</div>
B ISSUED FOR DEVELOPED CONCEPT DESIGN		HNG	14/09/2022				NEW BRIDGEWATER BRIDGE BRIDGEWATER					
A ISSUED FOR DEVELOPED CONCEPT DESIGN		HNG	23/08/2022	DESIGNED: REVIEWED:		<div>M^CCONNELL DOWELL</div> <div>CREATIVE CONSTRUCTION™</div>	GENERAL ARRANGEMENT SHEET 3 OF 5		REGISTRATION NUMBER A0087.062			
No.	Amendment Description		Initials	Date					REVISION B			
A3 original	This sheet may be prepared using colour and may be incomplete if copied			Co-ordinate System: GDA2020 / MGA55		Height Datum: AHD83						

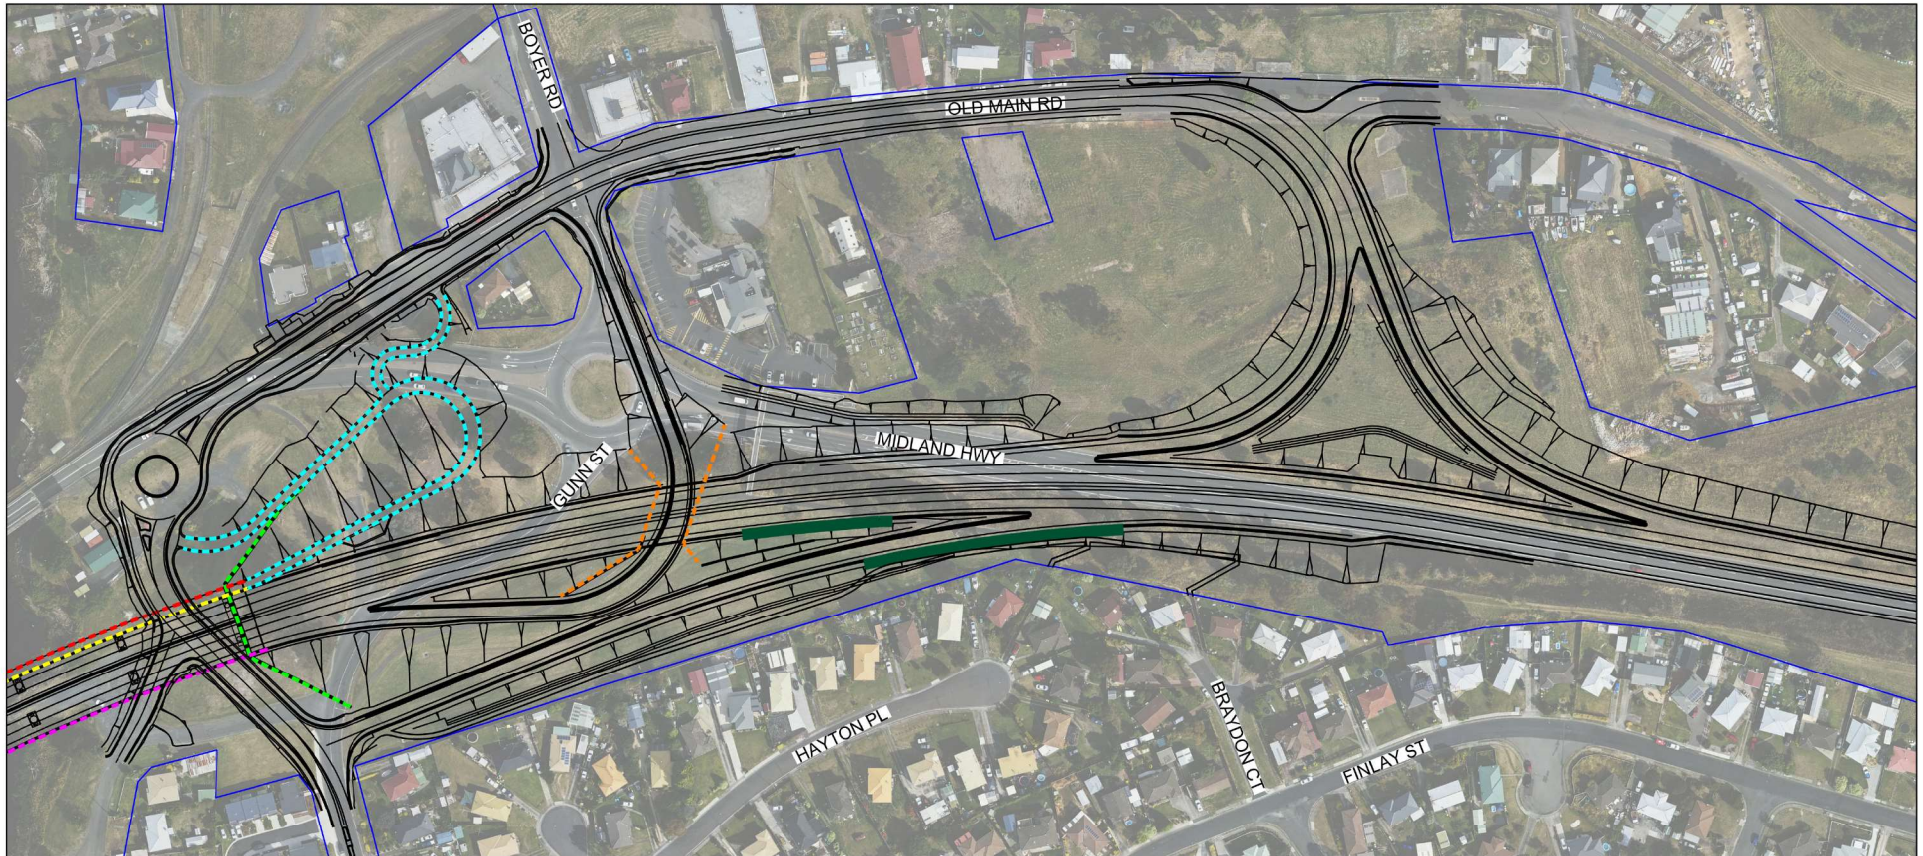

4 | GENERAL ARRANGEMENT PLAN
SCALE 1:2000



- LEGEND**
- RETAINING WALL TYPE 1
 - RETAINING WALL TYPE 2
 - PEDESTRIAN RAIL
 - NOISE WALL
 - PEDESTRIAN SAFETY SCREEN
 - BARRIER + SAFETY SCREEN
 - BARRIER + PEDESTRIAN RAIL

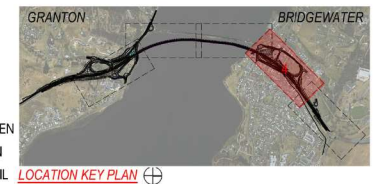

NOT FOR CONSTRUCTION
FOR INFORMATION

B	ISSUED FOR DEVELOPED CONCEPT DESIGN	HNG	14/09/2022
A	ISSUED FOR DEVELOPED CONCEPT DESIGN	HNG	23/08/2022
No.	Amendment Description	Initials	Date
A3 original	This sheet may be prepared using colour and may be incomplete if copied		

SCALES 		SCALE 1:2000@A3
DESIGNED:	REVIEWED:	
Co-ordinate System: GDA2020 / MGA55	Height Datum: AHD83	



Department of State Growth
NEW BRIDGEWATER BRIDGE
BRIDGEWATER
GENERAL ARRANGEMENT
SHEET 4 OF 5

CONTRACT No. 3210	DRAWING NO. 2024-CMI-1085-DRG-ARC- 0008	PRINTED DATE 14/09/2022	SHEET No. 0008
REGISTRATION NUMBER A0087.062			REVISION B




5 | GENERAL ARRANGEMENT PLAN SCALE 1:2000



LEGEND

- RETAINING WALL TYPE 1
- RETAINING WALL TYPE 2
- PEDESTRIAN RAIL
- NOISE WALL
- PEDESTRIAN SAFETY SCREEN
- BARRIER + SAFETY SCREEN
- BARRIER + PEDESTRIAN RAIL

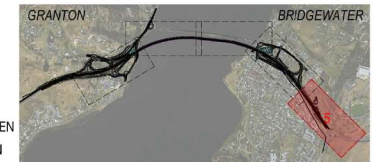

LOCATION KEY PLAN

NOT FOR CONSTRUCTION
FOR INFORMATION

No.	Amendment Description	Initials	Date
B	ISSUED FOR DEVELOPED CONCEPT DESIGN	HNG	14/09/2022
A	ISSUED FOR DEVELOPED CONCEPT DESIGN	HNG	23/08/2022

DESIGNED:	REVIEWED:
Co-ordinate System: GDA2020 / MGA55	Height Datum: AHD83



Department of State Growth
NEW BRIDGEWATER BRIDGE BRIDGEWATER
GENERAL ARRANGEMENT SHEET 5 OF 5


CONTRACT No. 3210	DRAWING NO. 2024-CMI-1085-DRG-ARC- 0009	PRINTED DATE 14/09/2022	SHEET No. 0009
REGISTRATION NUMBER A0087.062			REVISION B

ARTIST'S IMPRESSION ONLY



NOT FOR CONSTRUCTION
FOR INFORMATION

14/09/2022 3:31:36 PM



				SCALES		CM ⁺		Department of State Growth		CONTRACT No.	DRAWING NO.	PRINTED DATE	SHEET No.
				NTS						3210	2024-CMI-1085-DRG-ARC- 0015	14/09/2022	0015
B	ISSUED FOR DEVELOPED CONCEPT DESIGN			HNG	14/09/2022								
A	ISSUED FOR DEVELOPED CONCEPT DESIGN			HNG	23/08/2022								
No.	Amendment Description			Initials	Date	DESIGNED:	REVIEWED:						
A3 original	This sheet may be prepared using colour and may be incomplete if copied					Co-ordinate System: GDA2020 / MGA55	Height Datum: AHD83	MAIN BRIDGE DETAILS		REGISTRATION NUMBER			
										A0087.062		REVISION B	

P:\2022\2027 Bridgewater Bridge\6.1 CAD\30 Sheets\PerspectiveSheets.dwg

ARTIST'S IMPRESSION ONLY



**NOT FOR CONSTRUCTION
FOR INFORMATION**

			SCALES NTS		CM ⁺		Department of State Growth		CONTRACT No. 3210	DRAWING NO. 2024-CMI-1085-DRG-ARC- 0020	PRINTED DATE 14/09/2022	SHEET No. 0020
B ISSUED FOR DEVELOPED CONCEPT DESIGN		HNG					14/09/2022	BLACK SNAKE ROAD BRIDGE DETAILS		REGISTRATION NUMBER A0087.062		REVISION B
A ISSUED FOR DEVELOPED CONCEPT DESIGN		HNG	23/08/2022									
No.	Amendment Description	Initials	Date	DESIGNED: REVIEWED:		Co-ordinate System: GDA2020 / MGA55		Height Datum: AHD83				
A3 original	This sheet may be prepared using colour and may be incomplete if copied											
												

P:\2022\2027 Bridgewater Bridge\6. 1 CAD\30 Sheets\PerspectiveSheets.dwg



14/09/2022 3:31:50 PM

ARTIST'S IMPRESSION ONLY



**NOT FOR CONSTRUCTION
FOR INFORMATION**

26/08/2022 9:07:20 AM

				SCALES		CM ⁺		Department of State Growth		CONTRACT No.	DRAWING NO.	PRINTED DATE	SHEET No.
				NTS						3210	2024-CMI-1085-DRG-ARC- 0030	26/08/2022	0030
A	ISSUED FOR DEVELOPED CONCEPT DESIGN			HNG	23/08/2022			PERSPECTIVE SHEET 01		REGISTRATION NUMBER			REVISION A
No.	Amendment Description			Initials	Date					A0087.062			
A3 original	This sheet may be prepared using colour and may be incomplete if copied			Co-ordinate System: GDA2020 / MGA55		Height Datum: AHD83							



P:\2022\2027 Bridgewater Bridge\6. 1 CAD\30 Sheets\PerspectiveSheets.dwg

ARTIST'S IMPRESSION ONLY



**NOT FOR CONSTRUCTION
FOR INFORMATION**

25/08/2022 3:40:34 PM
P:\2022\2027 Bridgewater Bridge\6.1 CAD\30 Sheets\PerspectiveSheets.dwg


				SCALES		CM ⁺		Department of State Growth		CONTRACT No.	DRAWING NO.	PRINTED DATE	SHEET No.	
				NTS						3210	2024-CMI-1085-DRG-ARC- 0031	25/08/2022	0031	
A	ISSUED FOR DEVELOPED CONCEPT DESIGN		HNG	23/08/2022	DESIGNED:	REVIEWED:		PERSPECTIVE SHEET 02		REGISTRATION NUMBER			REVISION A	
No.	Amendment Description		Initials	Date	A0087.062									
A3 original	This sheet may be prepared using colour and may be incomplete if copied				Co-ordinate System: GDA2020 / MGA55		Height Datum: AHD83							

ARTIST'S IMPRESSION ONLY



NOT FOR CONSTRUCTION
FOR INFORMATION

25/08/2022 3:40:34 PM



				SCALES		CM ⁺		Department of State Growth		CONTRACT No.	DRAWING NO.	PRINTED DATE	SHEET No.
										3210	2024-CMI-1085-DRG-ARC- 0032	25/08/2022	0032
A		ISSUED FOR DEVELOPED CONCEPT DESIGN		HNG	23/08/2022	DESIGNED:		REVIEWED:		REGISTRATION NUMBER A0087.062			REVISION A
No.		Amendment Description		Initials	Date								
A3 original		This sheet may be prepared using colour and may be incomplete if copied				Co-ordinate System: GDA2020 / MGA55		Height Datum: AHD83					

ARTIST'S IMPRESSION ONLY



**NOT FOR CONSTRUCTION
FOR INFORMATION**

14/09/2022 3:32:02 PM

					SCALES		CM ⁺		Department of State Growth		CONTRACT No.	DRAWING NO.	PRINTED DATE	SHEET No.						
					NTS						3210	2024-CMI-1085-DRG-ARC- 0034	14/09/2022	0034						
B	ISSUED FOR DEVELOPED CONCEPT DESIGN			HNG	14/09/2022	DESIGNED: REVIEWED:			PERSPECTIVE SHEET 04		REGISTRATION NUMBER A0087.062			REVISION B						
A	ISSUED FOR DEVELOPED CONCEPT DESIGN			HNG	23/08/2022															
No.	Amendment Description			Initials	Date	Co-ordinate System: GDA2020 / MGAS5									Height Datum: AHD83					
A3 original	This sheet may be prepared using colour and may be incomplete if copied																			